


G:\SP\PLAN\Beaudry 333 S\A-Level\As Built\SPA-A-01.dwg, 5/14/2007 8:08:13 AM, Luis Ramos

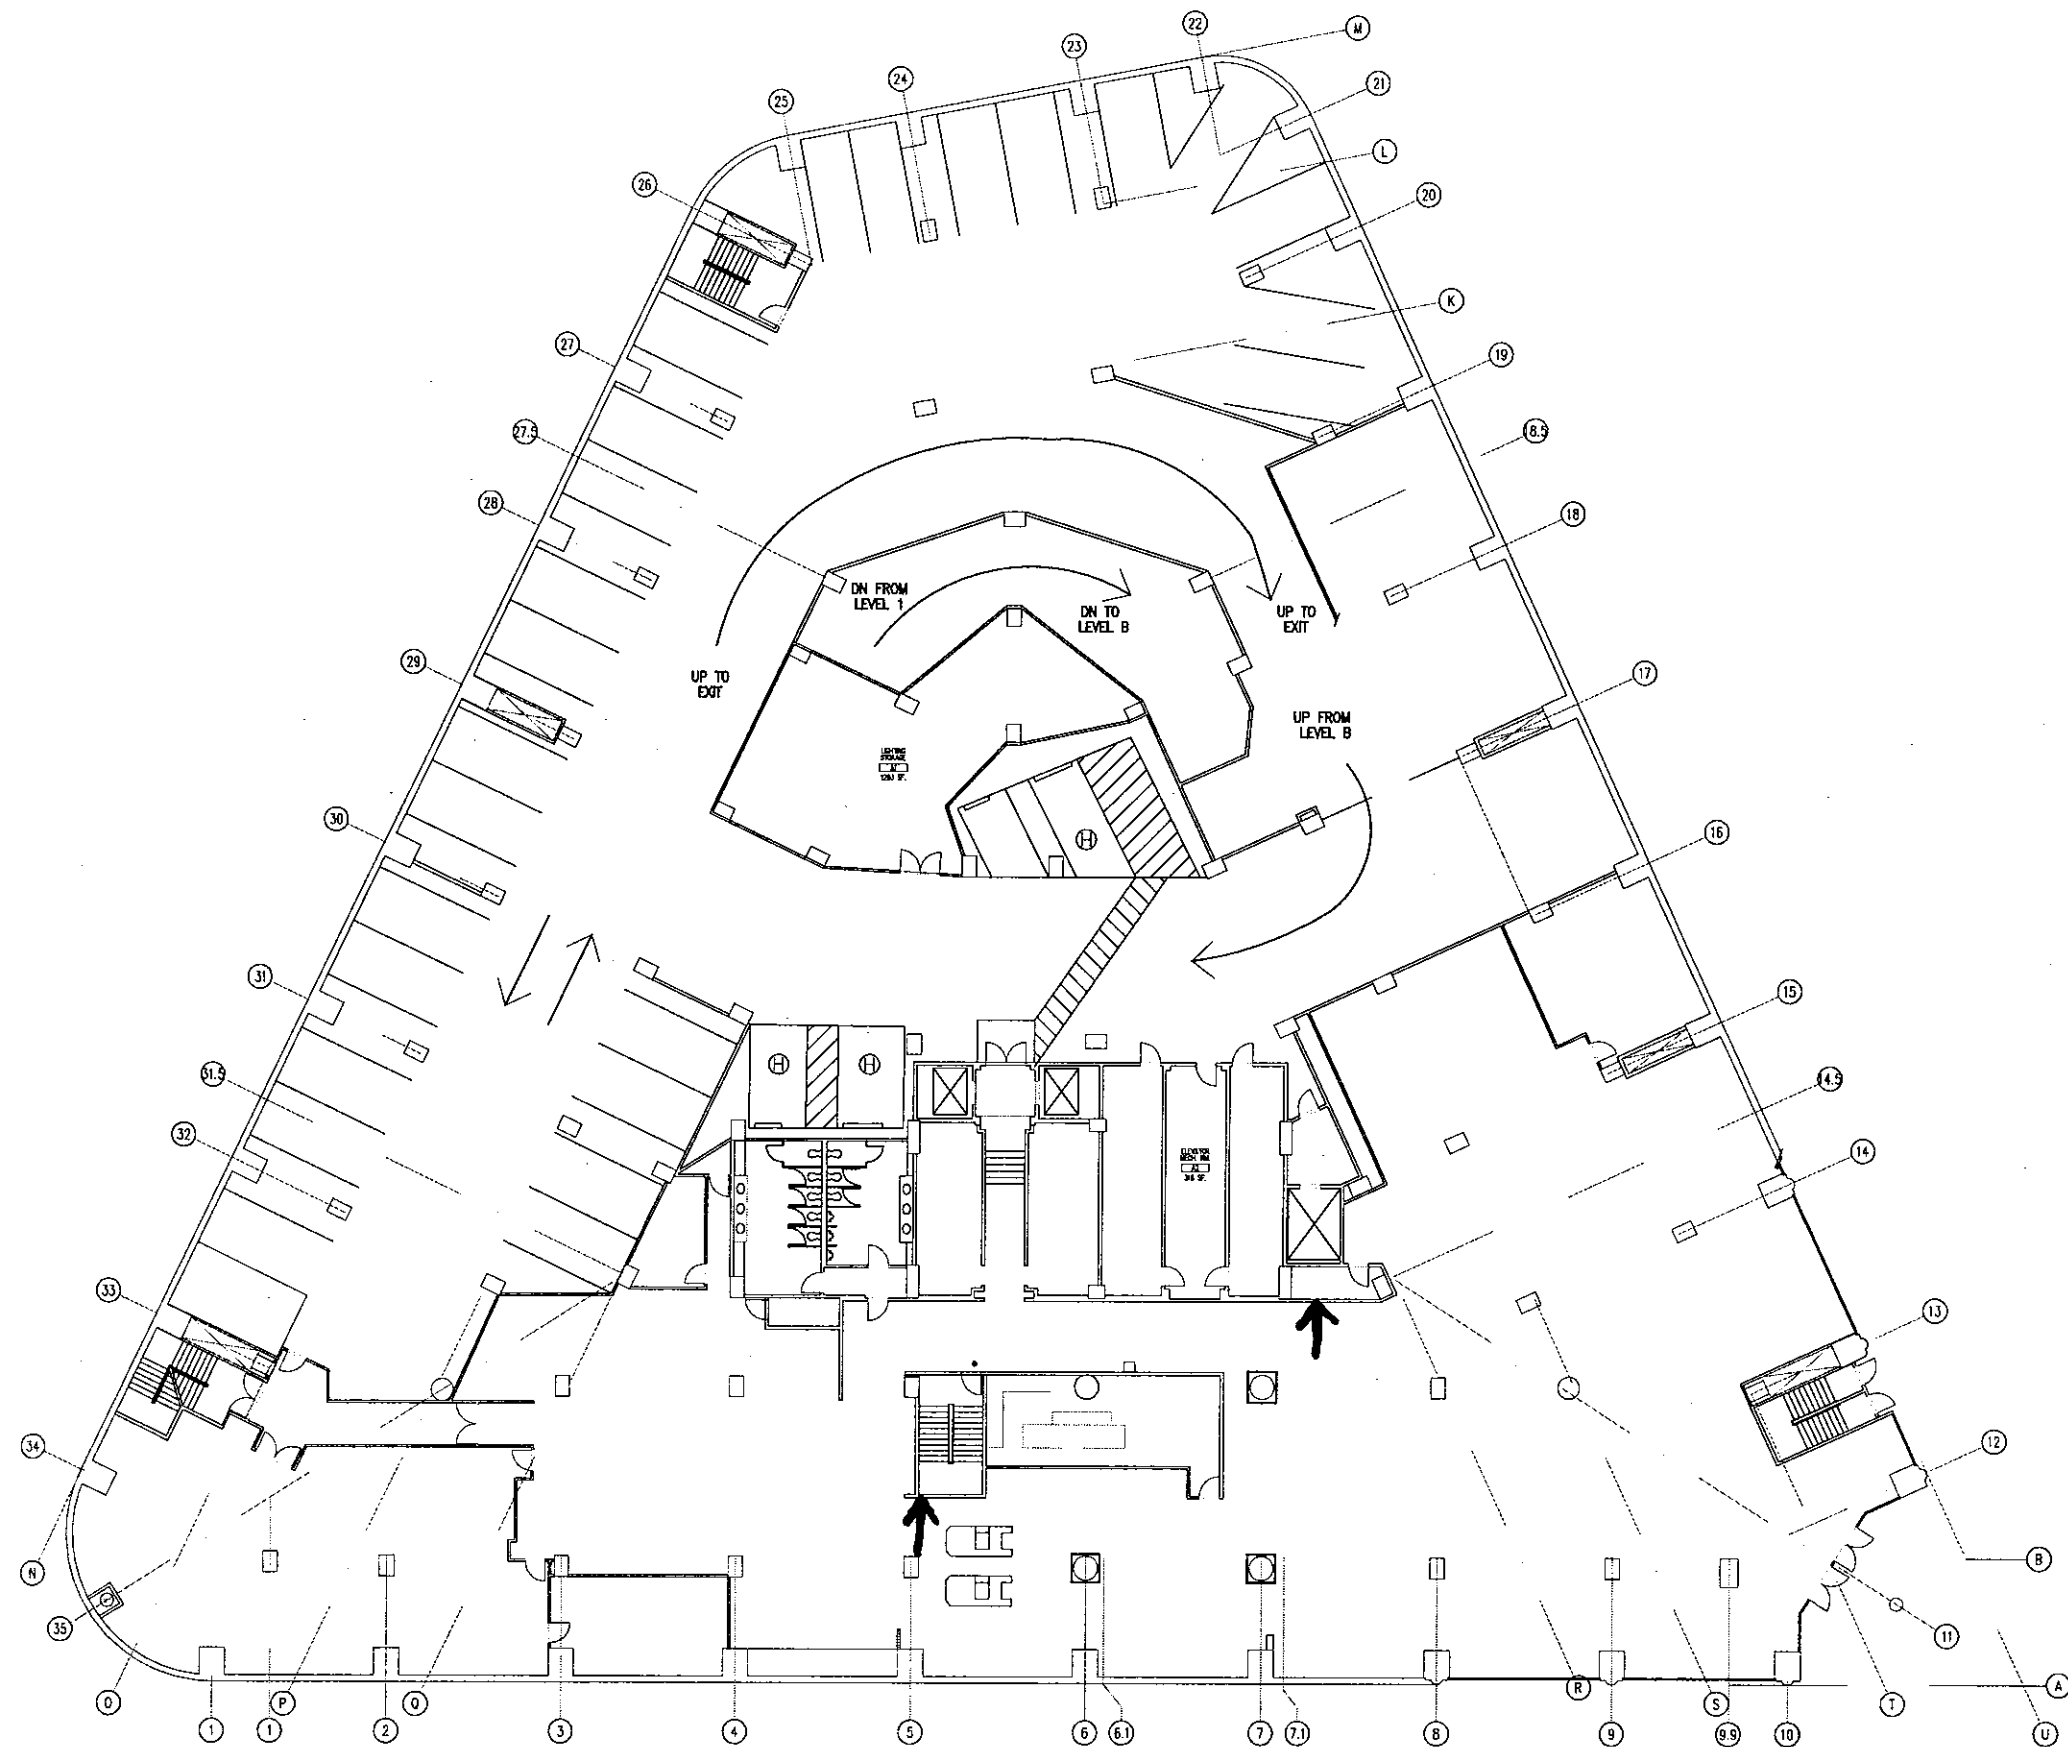

EXISTING FACILITIES
SPACE PLANNING AND
ALLOCATION
333 S. Beaudry Ave.
23rd Floor
Los Angeles
CA. 90017

ARCHITECT:

ORIGINAL SIZE OF THIS DRAWING
IS 24x36. IF COPY IS OTHERWISE
SCALE ACCORDINGLY

PROJECT:

LAUSD BEAUDRY BUILDING
333 S. BEAUDRY AVE.
LOS ANGELES, CA. 90017


SHEET TITLE:

A LEVEL FLOOR PLAN

REVISIONS

JOB NUMBER:	---	DRAWING NO.
SCALE:	AS NOTED	LV-A
DRAWN BY:	---	INDEX NO.
DATE:	05-11-06	

G:\SP\PLAN\Beaudry 333 S01\As-built\SPA-BEAUDRY-01-FP.dwg, 5/14/2007 8:15:34 AM, Luis Ramos

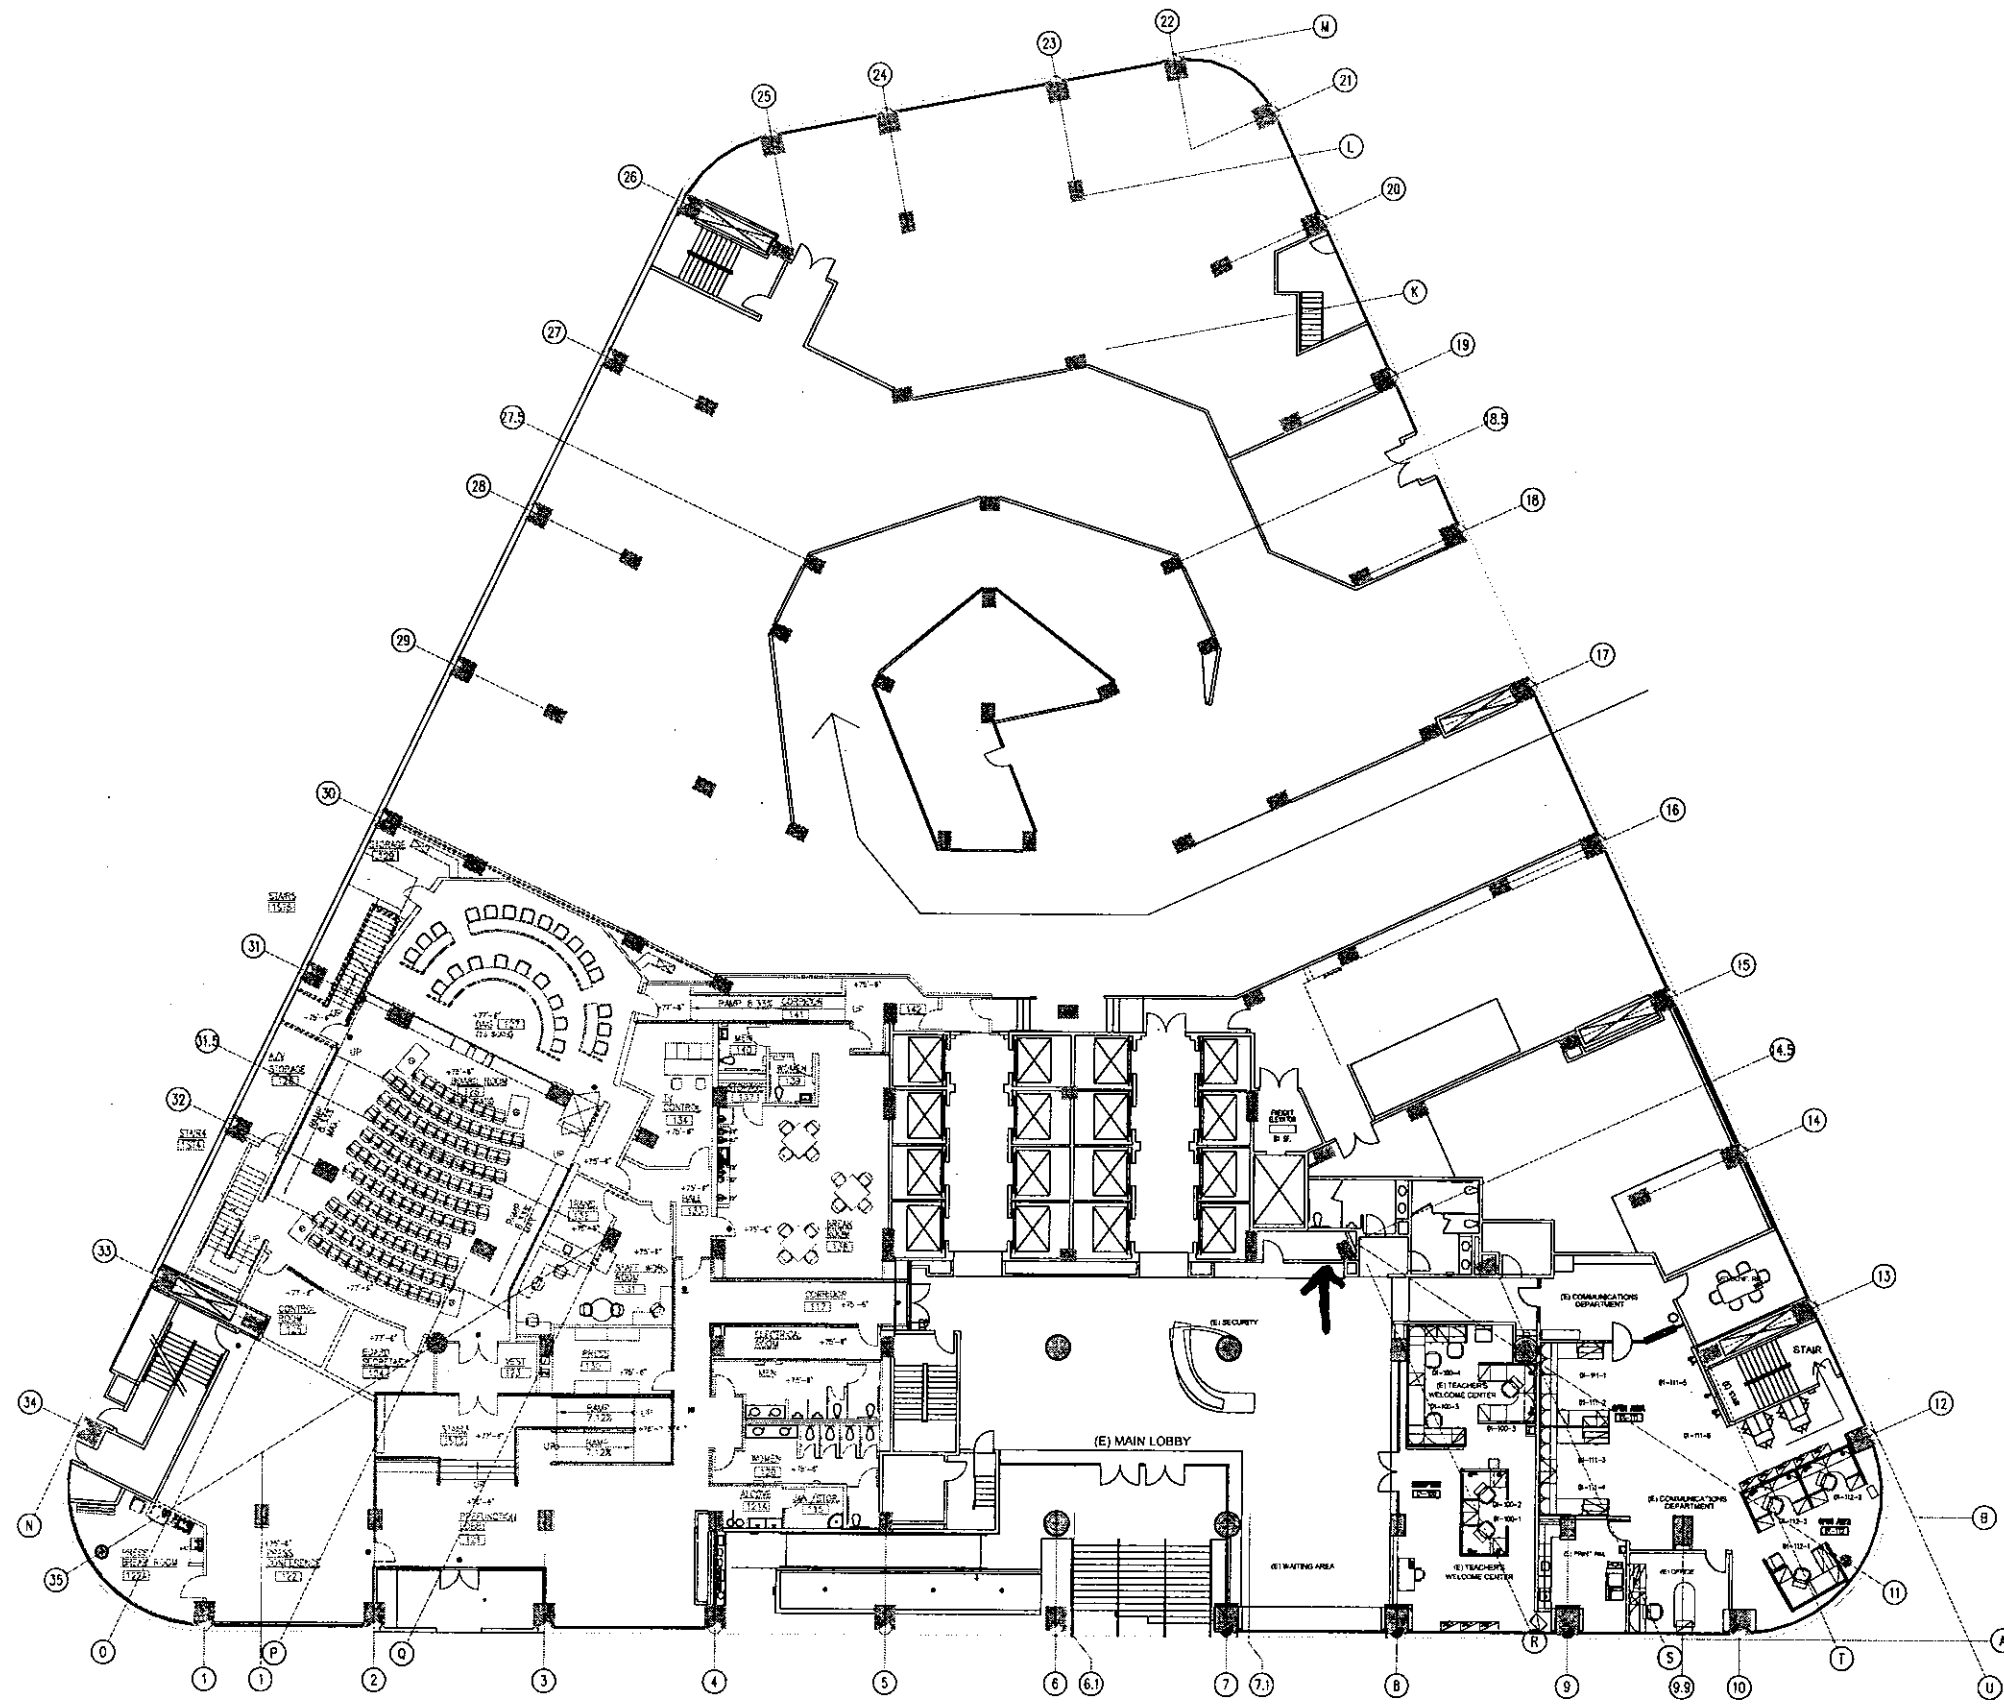

EXISTING FACILITIES
SPACE PLANNING AND
ALLOCATION
333 S. Beaudry Ave.
23rd Floor
Los Angeles
CA. 90017

ARCHITECT:

ORIGINAL SIZE OF THIS DRAWING
IS 24x36. IF COPY IS OTHERWISE
SCALE ACCORDINGLY

PROJECT:

LAUSD BEAUDRY BUILDING
333 S. BEAUDRY AVE.
LOS ANGELES, CA 90017

SHEET TITLE:

EXISTING FLOOR PLAN
(SUBMITTAL-01)
FIRST FLOOR (MAIN LOBBY)


REVISIONS

JOB NUMBER:	A-100
SCALE:	DRAWING NO.
SEE DWG.	
DRAWN BY:	A-1
DATE:	INDEX NO.
05-31-06	

COPYRIGHT 2006-LAUSD

EXISTING FLOOR PLAN Scale: NTS. 01

G:\SP\PLAN\Beaudry 333 S02\As-Built\SPA-BEAUDRY-02-FP.dwg, 5/14/2007 8:18:22 AM, Luis Ramos

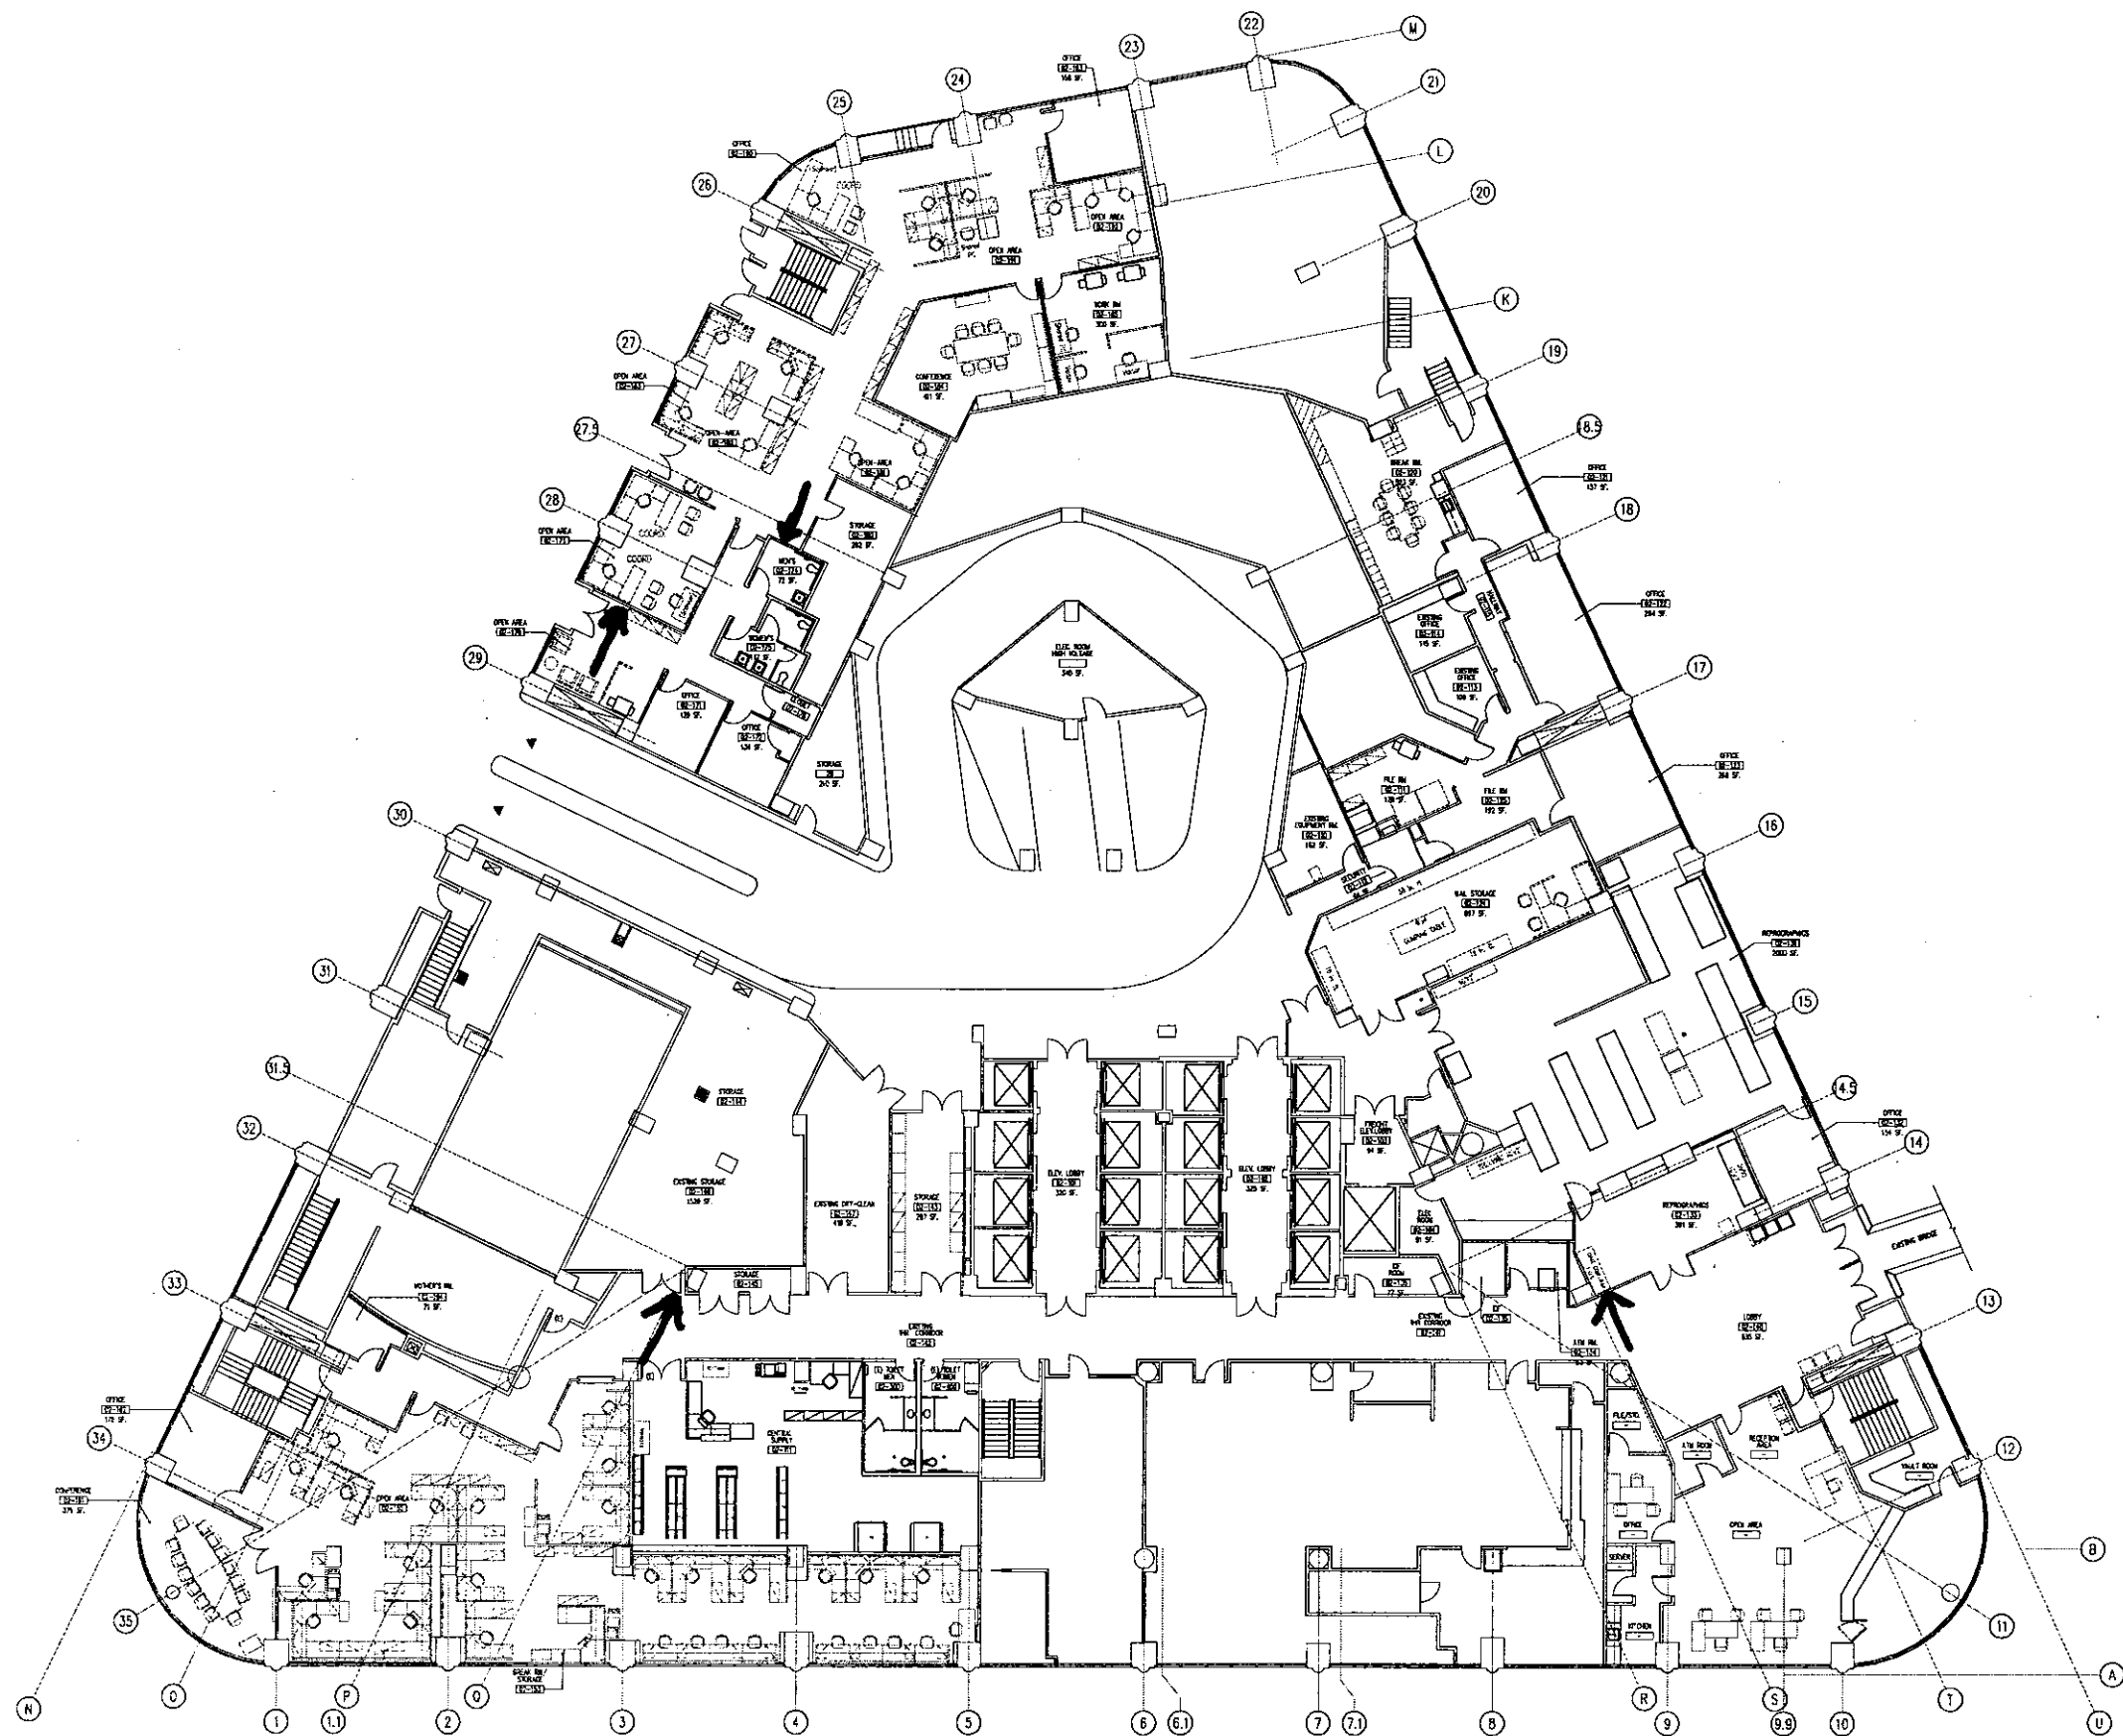

EXISTING FACILITIES
SPACE PLANNING AND
ALLOCATION
333 S. Beaudry Ave.
23rd Floor
Los Angeles
CA. 90017

ARCHITECT:

ORIGINAL SIZE OF THIS DRAWING
IS 24x36. IF COPY IS OTHERWISE
SCALE ACCORDINGLY

PROJECT:

LAUSD BEAUDRY BUILDING
333 S. BEAUDRY AVE.
LOS ANGELES, CA 90017

SHEET TITLE:

EXISTING FLOOR PLAN

REVISIONS


JOB NUMBER:	---
SCALE:	N.T.S.
DRAWN BY:	R.O.
DATE:	12-13-06
DRAWING NO.	A-02
INDEX NO.	

COPYRIGHT 2006-LAUSD


EXISTING FLOOR PLAN

Scale:
N.T.S. 01

G:\SP\PLAN\Beaudry 333 S\08\As-Built\SPA-BEAUDRY-09-FP.dwg, 5/14/2007 8:33:41 AM, Luis Ramos

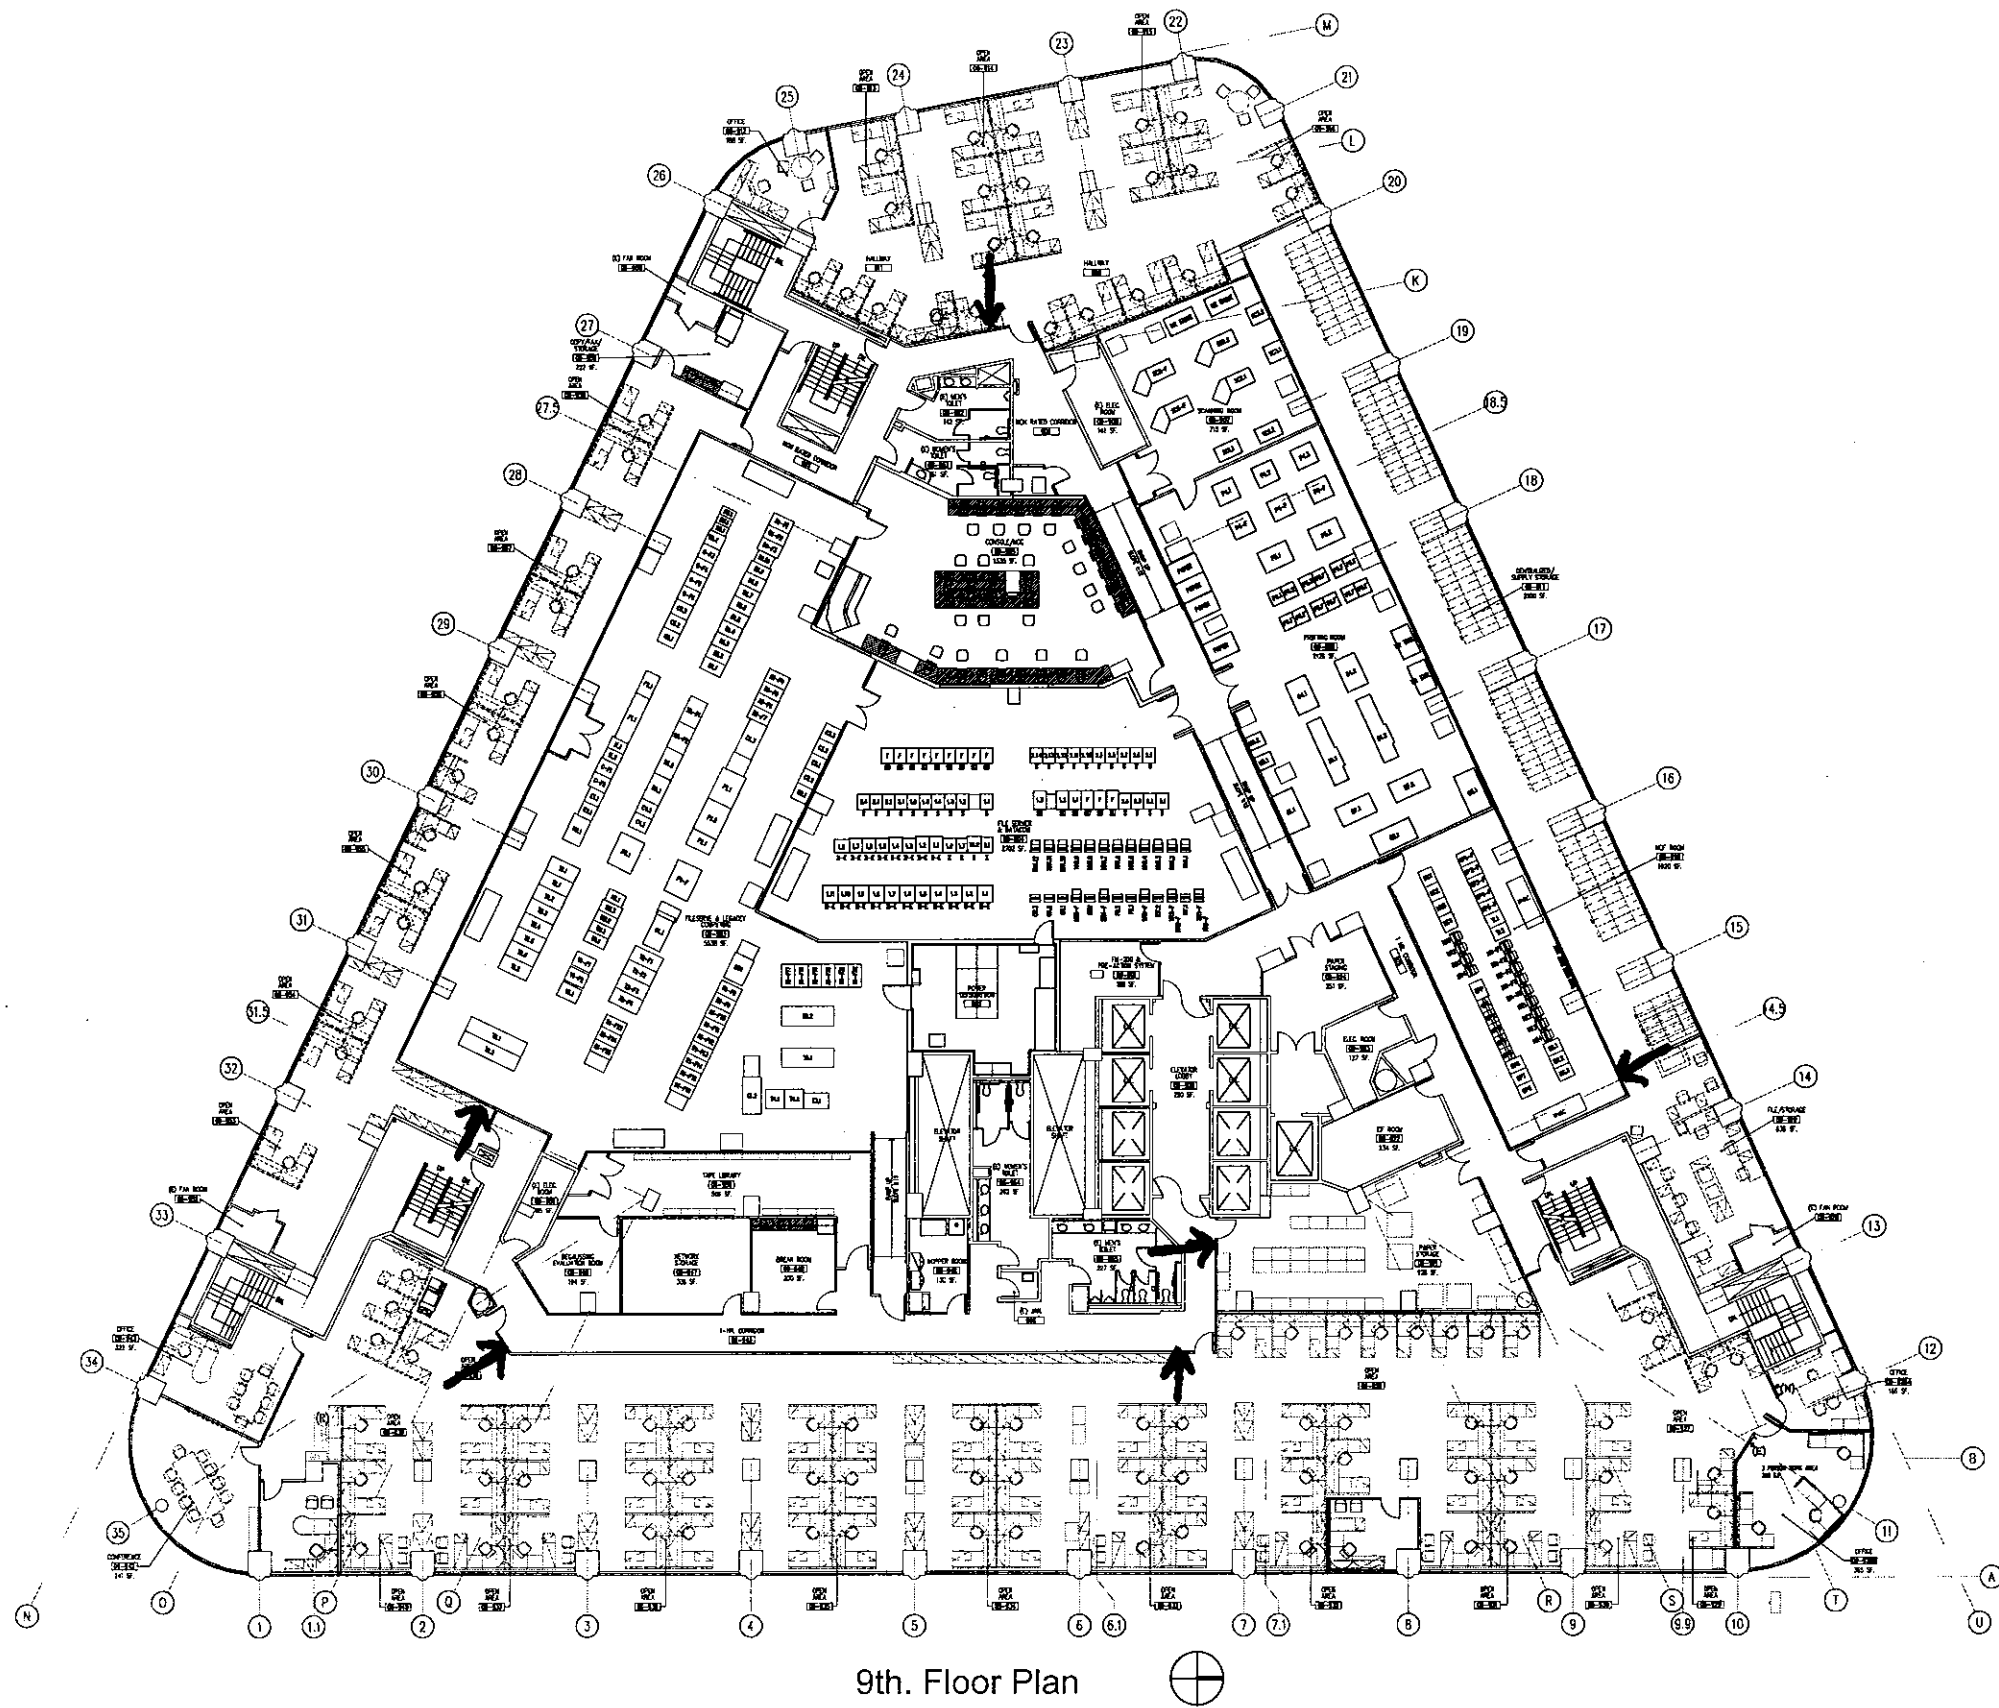

9th. Floor Plan

 

FLOOR PLAN Scale: 1/8" = 1'-0" 01



EXISTING FACILITIES
SPACE PLANNING AND
ALLOCATION
333 S. Beaudry Ave.
23rd Floor
Los Angeles
CA. 90017

ARCHITECT:

ORIGINAL SIZE OF THIS DRAWING
IS 24x36. IF COPY IS OTHERWISE
SCALE ACCORDINGLY

PROJECT:

LAUSD BEAUDRY BUILDING
333 S. BEAUDRY AVE.
LOS ANGELES, CA. 90017

SHEET TITLE:


9TH FLOOR
EXISTING FLOOR PLAN

REVISIONS

△	
△	
△	
△	
△	
JOB NUMBER:	XXXX
SCALE:	AS NOTED
DRAWN BY:	LGG
DATE:	08-21-06
DRAWING NO.	A-09
INDEX NO.	

COPYRIGHT 2005-LAUSD

G:\SP\PLAN\Baudry 333 S\10Aas-built\SPA-BEAUDRY-10-FP.dwg, 5/14/2007 8:37:10 AM, Luis Ramos

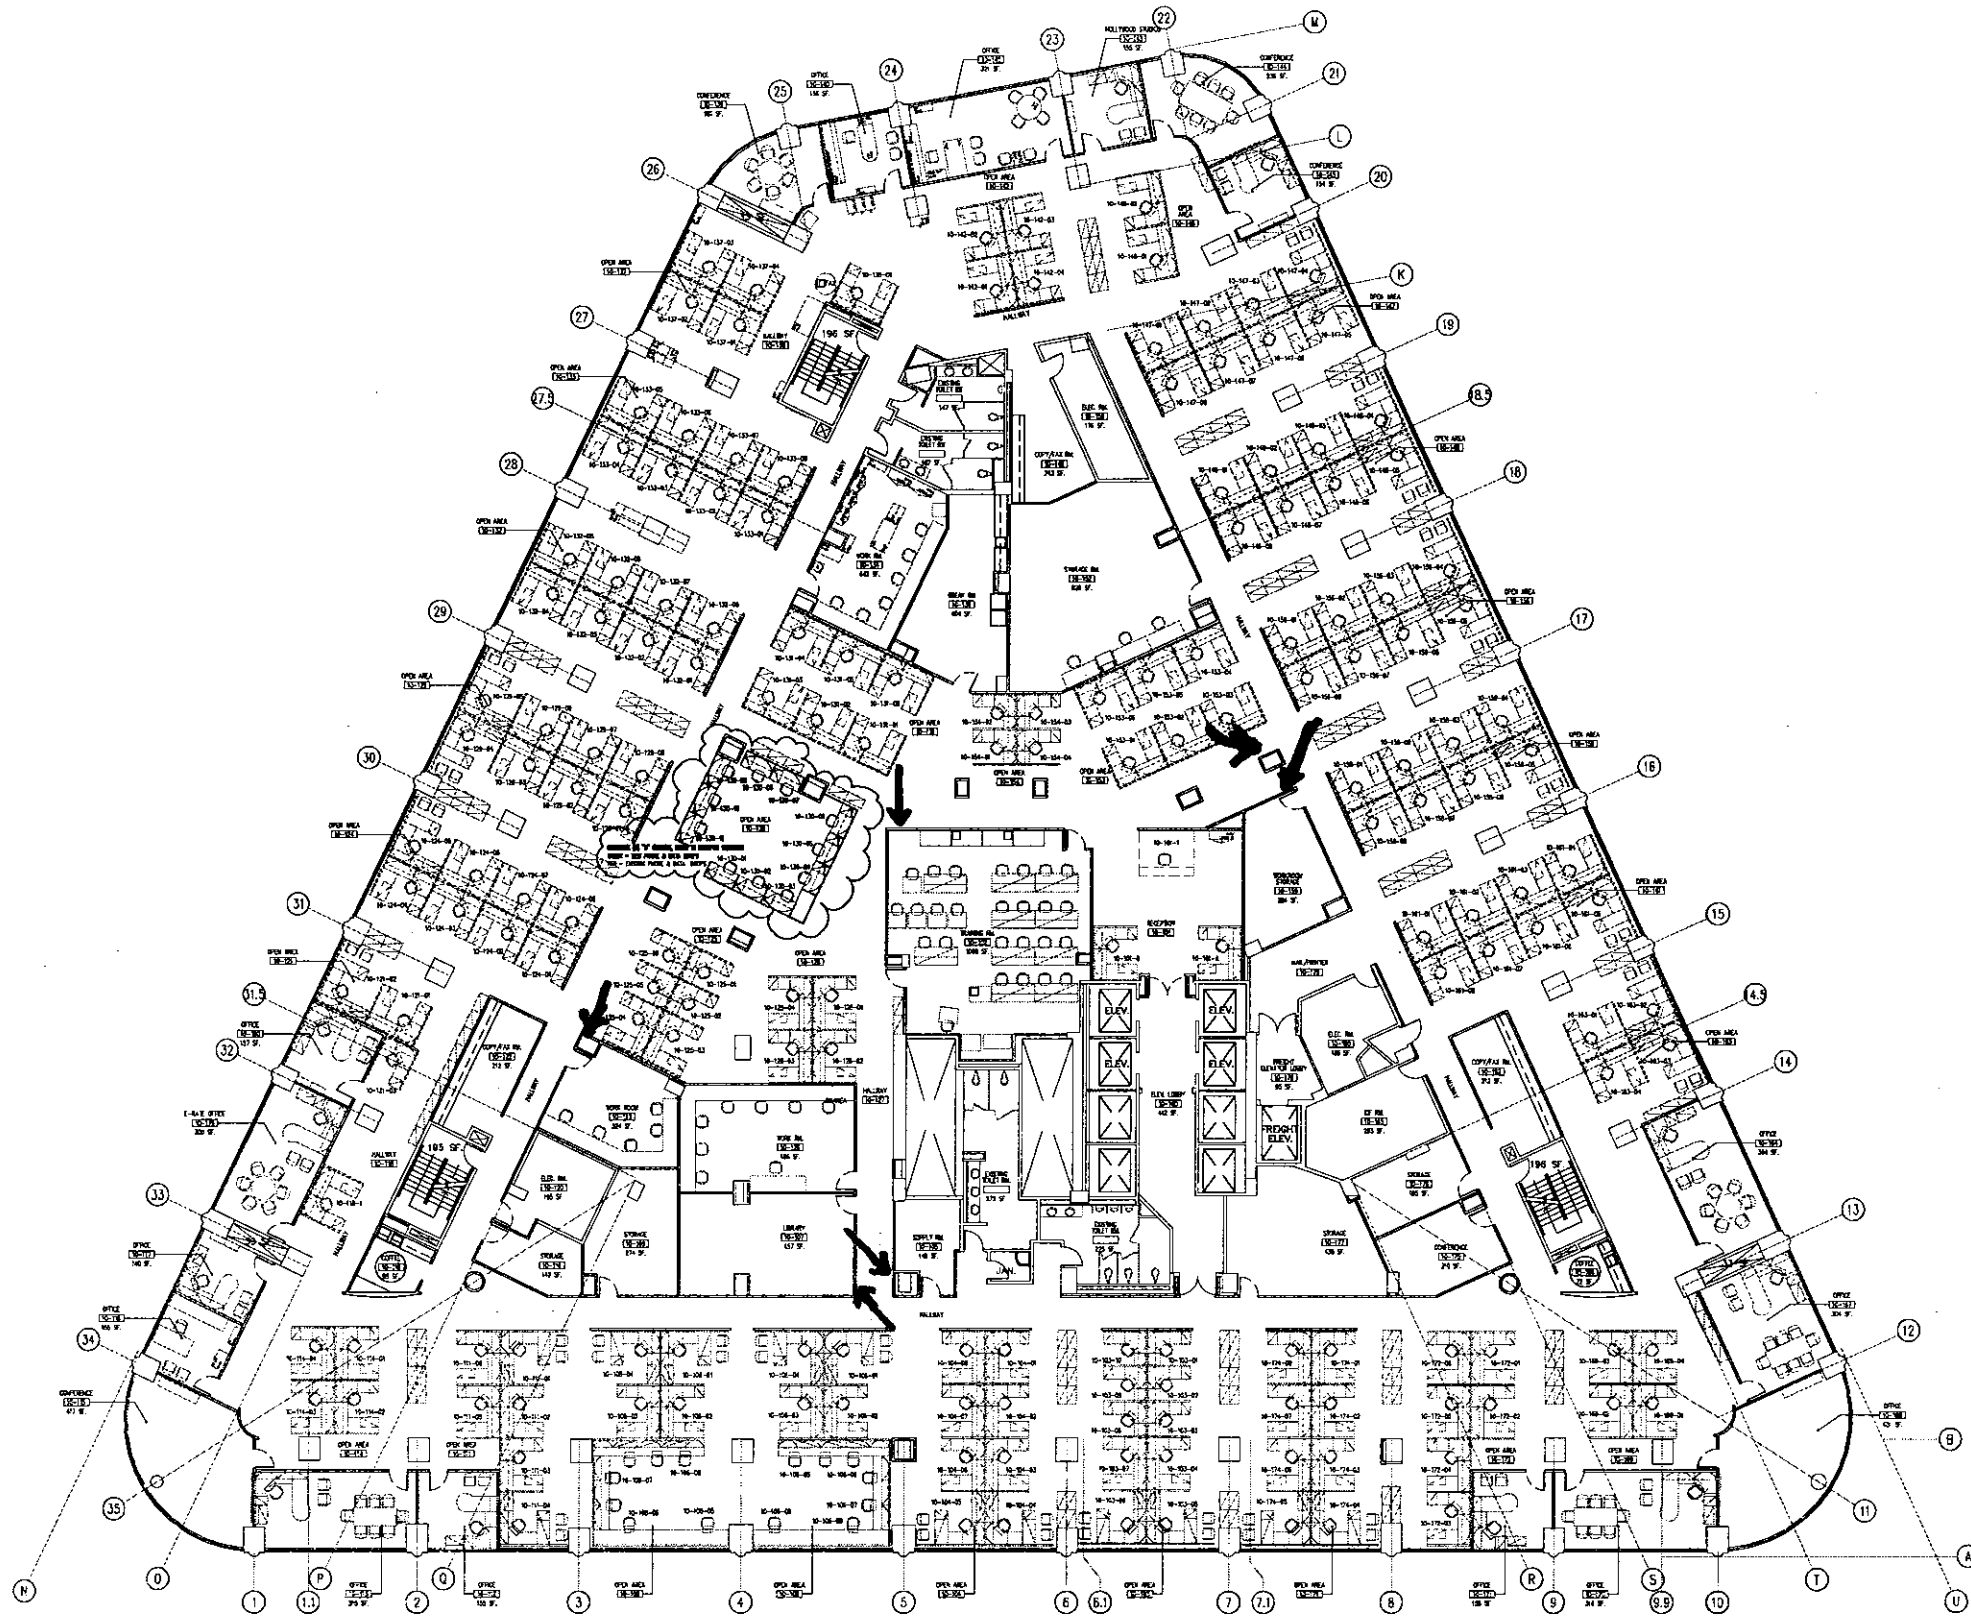

EXISTING FACILITIES
SPACE PLANNING AND
ALLOCATION
333 S. Beaudry Ave.
23rd Floor
Los Angeles
CA. 90017

ARCHITECT:

ORIGINAL SIZE OF THIS DRAWING
IS 24x36. IF COPY IS OTHERWISE
SCALE ACCORDINGLY

PROJECT:

LAUSD BEAUDRY BUILDING
333 S. BEAUDRY AVENUE
LOS ANGELES, CA. 90017

SHEET TITLE:


10TH FLOOR
FURNITURE PLAN LAYOUT

REVISIONS

REVISIONS	
1	
2	
3	
4	
5	
6	
7	
8	
9	
10	
11	
12	
13	
14	
15	
16	
17	
18	
19	
20	
21	
22	
23	
24	
25	
26	
27	
28	
29	
30	
31	
32	
33	
34	
35	

JOB NUMBER:	-----
SCALE:	AS NOTED
DRAWN BY:	-----
DATE:	05-26-06
DRAWING NO.	A-10
INDEX NO.	-----

G:\SP\PLAN\Beaudry 333 S\11As-built\SPA-BEAUDRY-11-FP.dwg, 5/14/2007 8:43:41 AM, luis.ramos

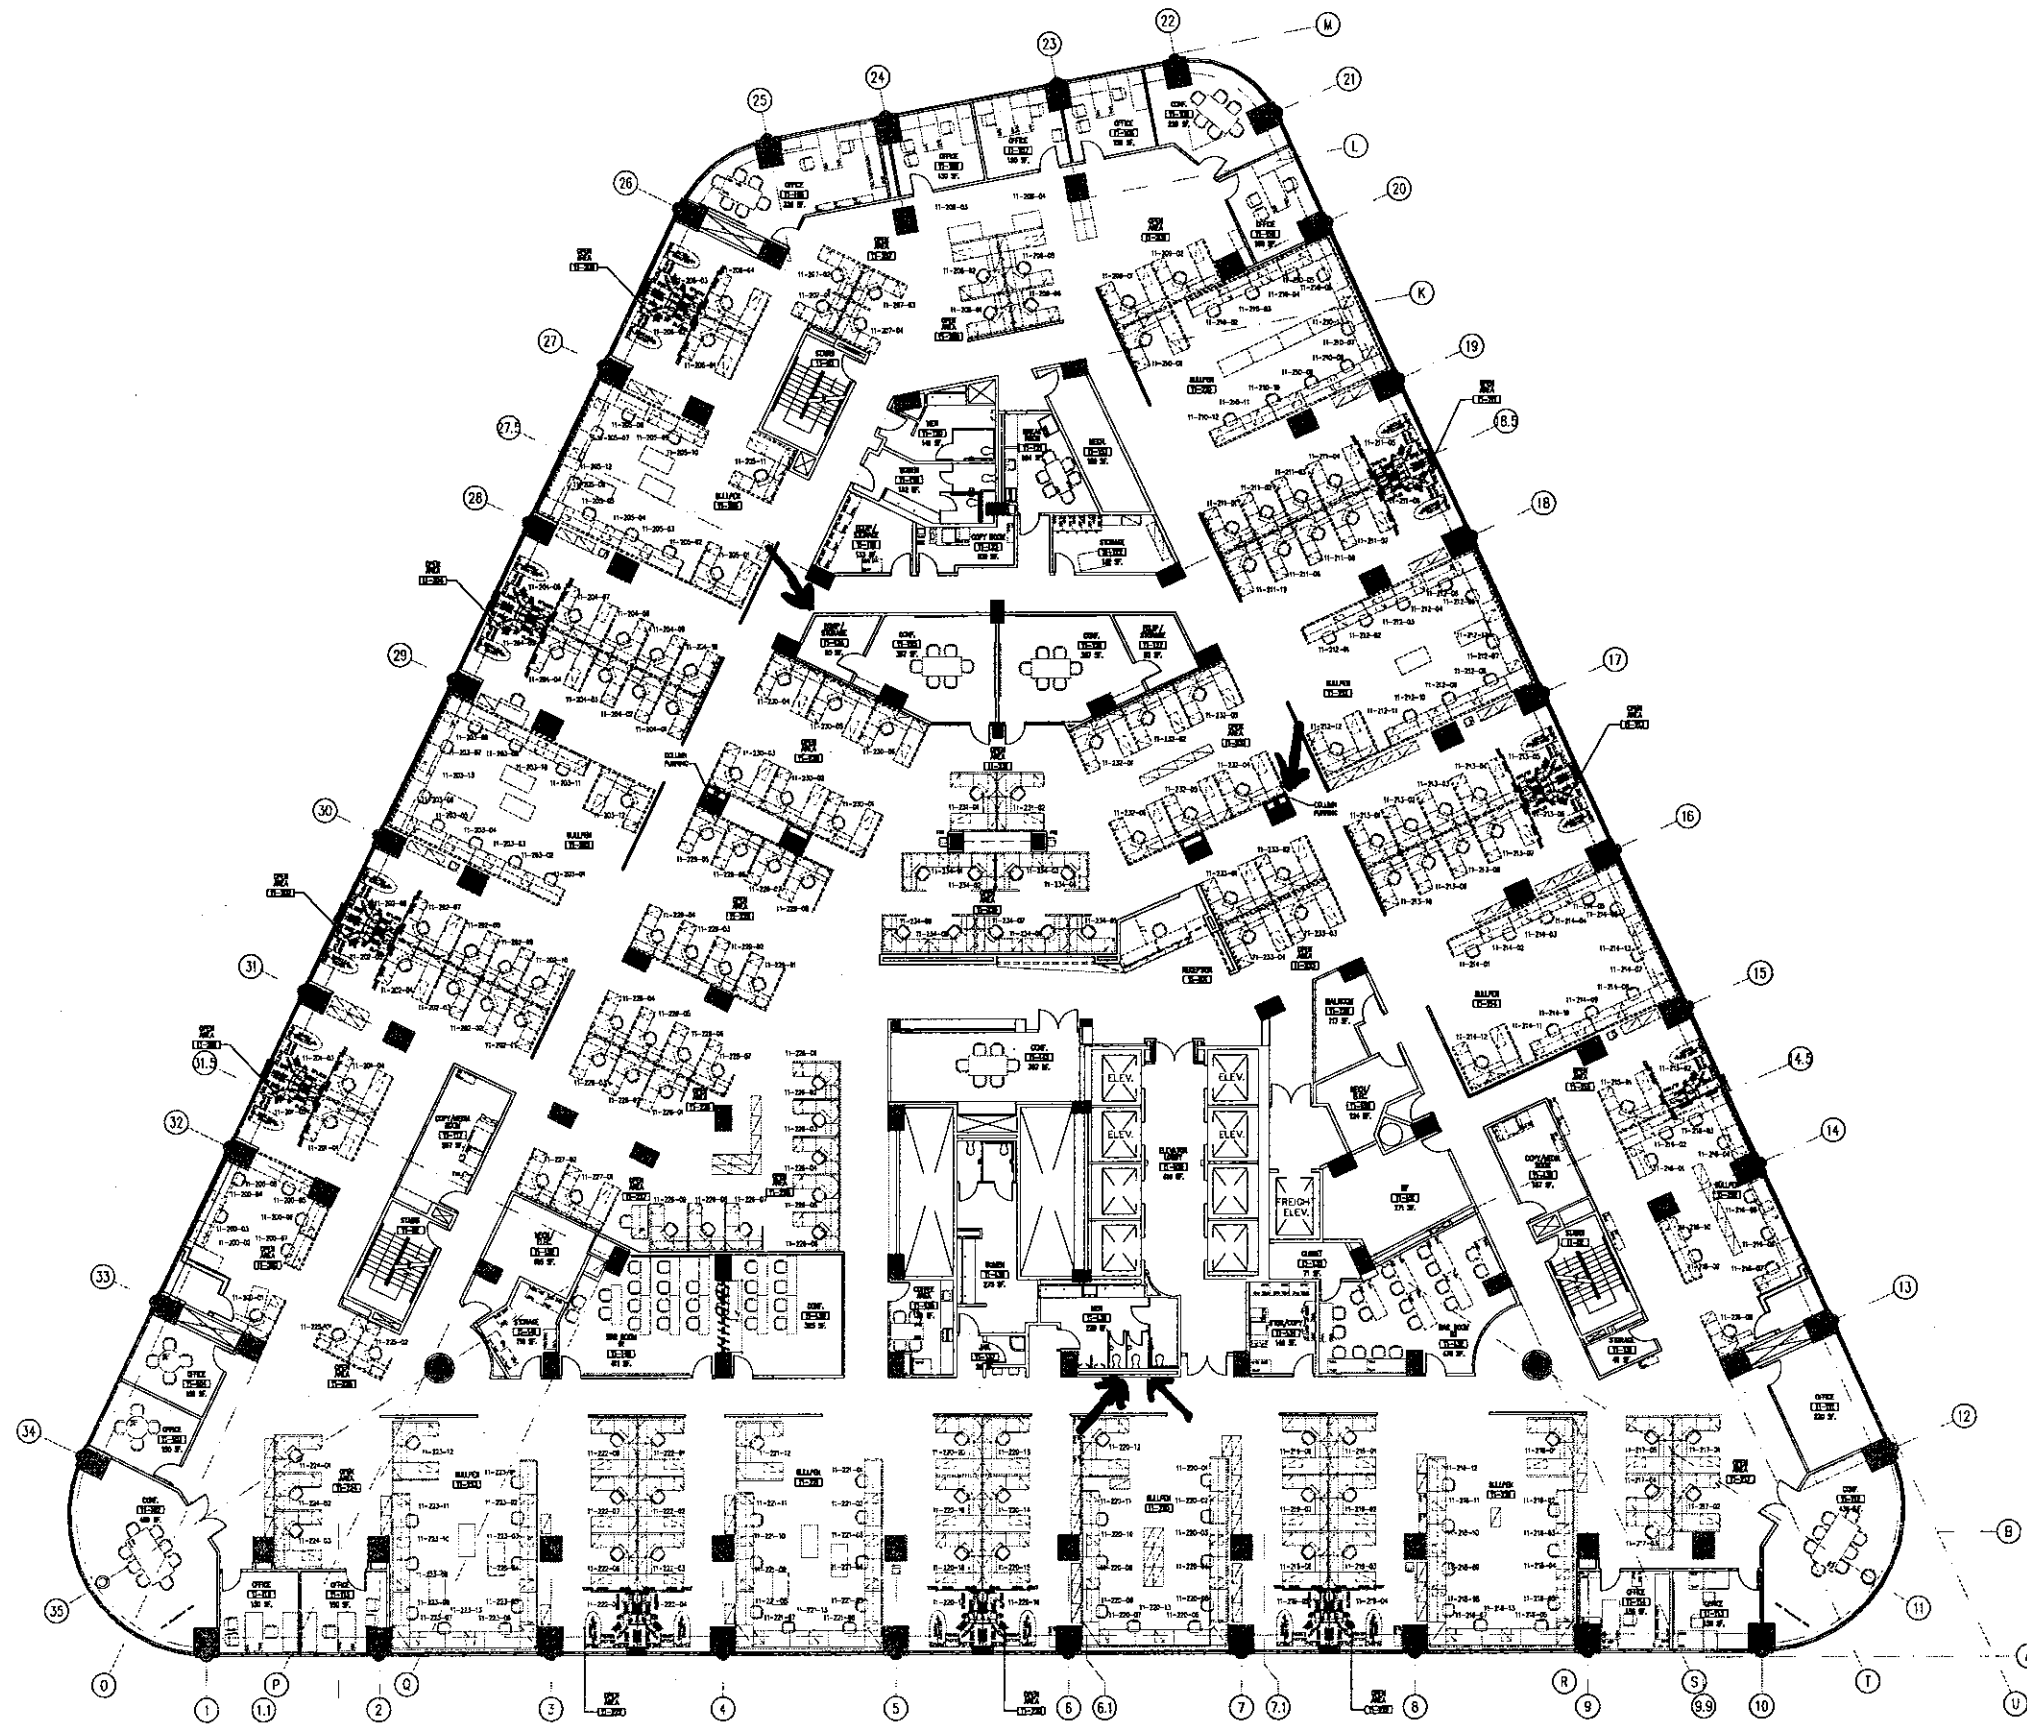

FLOOR PLAN

Scale:
N.T.S. 01



EXISTING FACILITIES
SPACE PLANNING AND
ALLOCATION
333 S. Beaudry Ave.
23rd Floor
Los Angeles
CA. 90017

ARCHITECT:

ORIGINAL SIZE OF THIS DRAWING
IS 24x36. IF COPY IS OTHERWISE
SCALE ACCORDINGLY

PROJECT:

LAUSD BEAUDRY BUILDING
333 S. BEAUDRY AVE.
LOS ANGELES, CA. 90017

SHEET TITLE:

11TH FLOOR (APPROVED)
MOVE-1


REVISIONS

1	DELTA	01/17/06
2	DELTA	02/07/06

JOB NUMBER:	---
SCALE:	AS NOTED
DRAWN BY:	---
DATE:	03-14-06
DRAWING NO.	A-11
INDEX NO.	---

COPYRIGHT 2005-LAUSD

G:\SP\PLAN\Beaudry 333 S12\As-Built\SPA-BEAUDRY-12-FP.dwg, 5/14/2007 8:46:03 AM, Luis Ramos

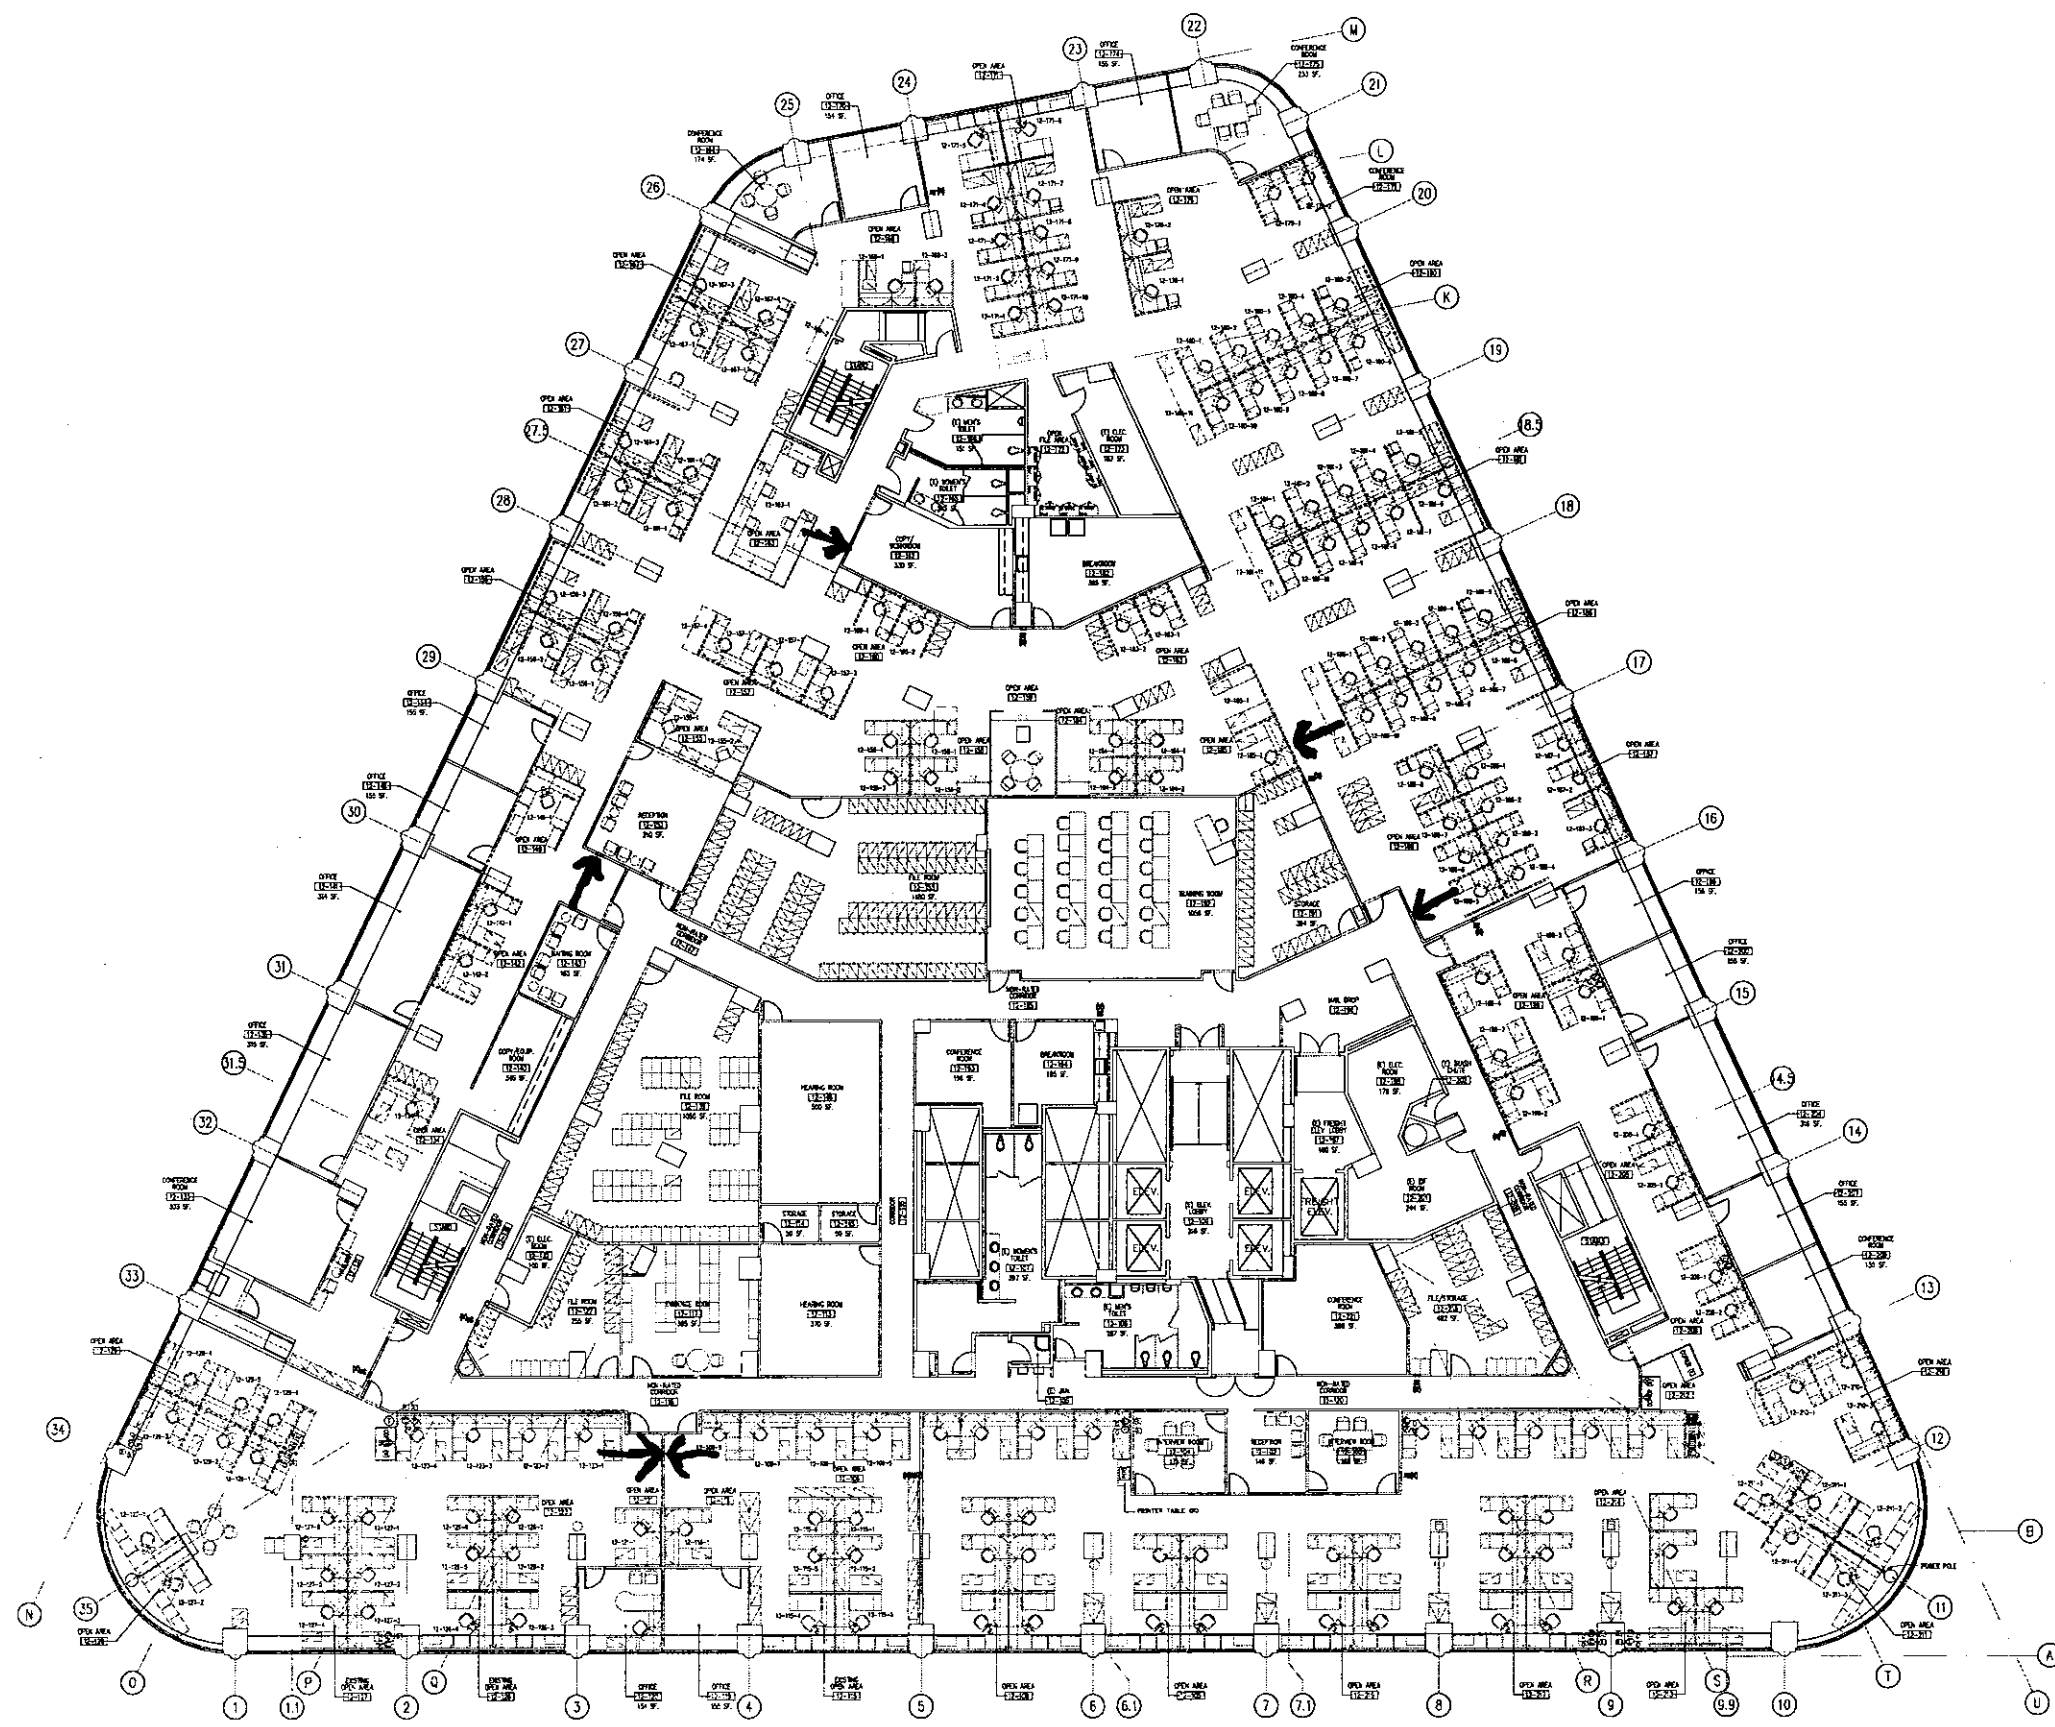

EXISTING FACILITIES
SPACE PLANNING AND
ALLOCATION
333 S. Beaudry Ave.
23rd Floor
Los Angeles
CA. 90017

ARCHITECT:

ORIGINAL SIZE OF THIS DRAWING
IS 24x36. IF COPY IS OTHERWISE
SCALE ACCORDINGLY

PROJECT:

LAUSD BEAUDRY BUILDING
333 S. BEAUDRY AVENUE
LOS ANGELES, CA. 90017


SHEET TITLE:

12TH FLOOR EXISTING FLOOR PLAN

REVISIONS

JOB NUMBER:	-----
SCALE:	AS NOTED
DRAWN BY:	-----
DATE:	00-00-00
DRAWING NO.	A-12
INDEX NO.	-----

G:\SP\PLAN\Beaudry 333 S14\As-Built\SPA-BEAUDRY-14-FP.dwg 5/14/2007 8:49:36 AM, luis.ramos

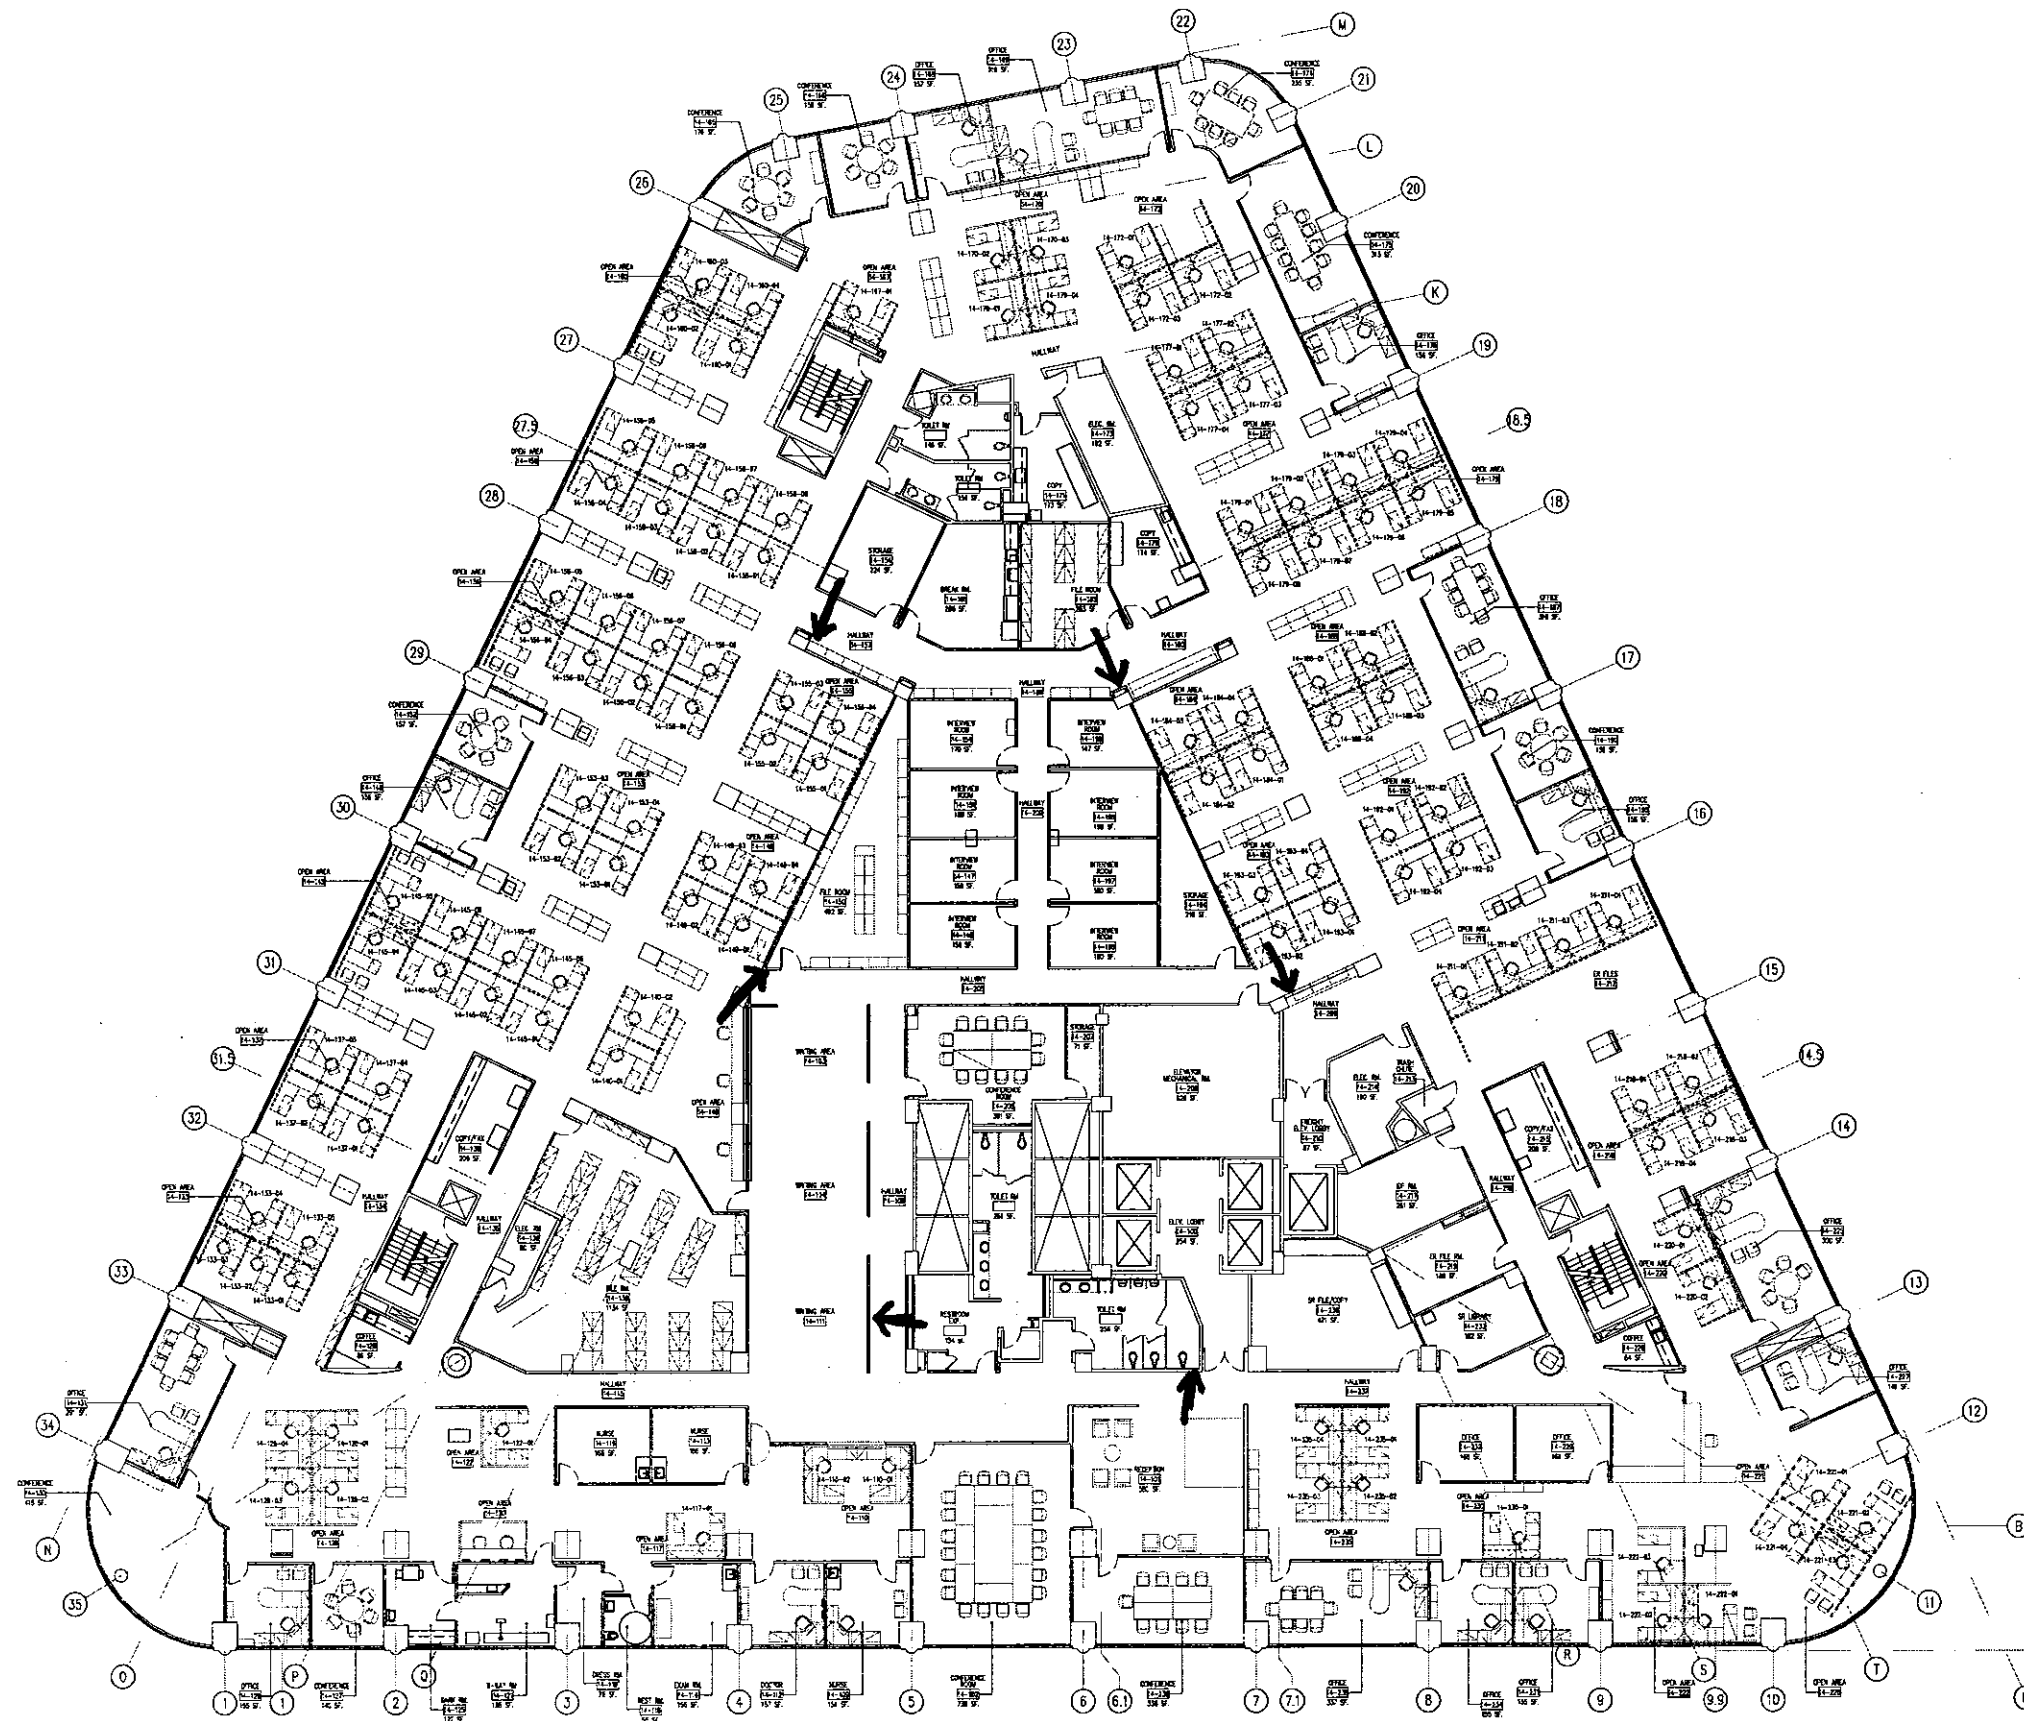

EXISTING FLOOR PLAN
Scale: N.T.S. 01



EXISTING FACILITIES
SPACE PLANNING AND
ALLOCATION
333 S. Beaudry Ave.
23rd Floor
Los Angeles
CA. 90017

ARCHITECT:

ORIGINAL SIZE OF THIS DRAWING
IS 24x36. IF COPY IS OTHERWISE
SCALE ACCORDINGLY

PROJECT:

LAUSD BEAUDRY BUILDING
333 S. BEAUDRY AVENUE
LOS ANGELES, CA. 90017

SHEET TITLE:


14TH FLOOR
FURNITURE PLAN LAYOUT

REVISIONS

REVISIONS	
1	
2	
3	
4	
5	
6	
7	
8	
9	
10	
11	
12	
13	
14	
15	
16	
17	
18	
19	
20	
21	
22	
23	
24	
25	
26	
27	
28	
29	
30	
31	
32	
33	
34	
35	

JOB NUMBER:	
SCALE:	AS NOTED
DRAWN BY:	
DATE:	04-04-05
DRAWING NO.	A-14
INDEX NO.	

COPYRIGHT 2005-LAUSD

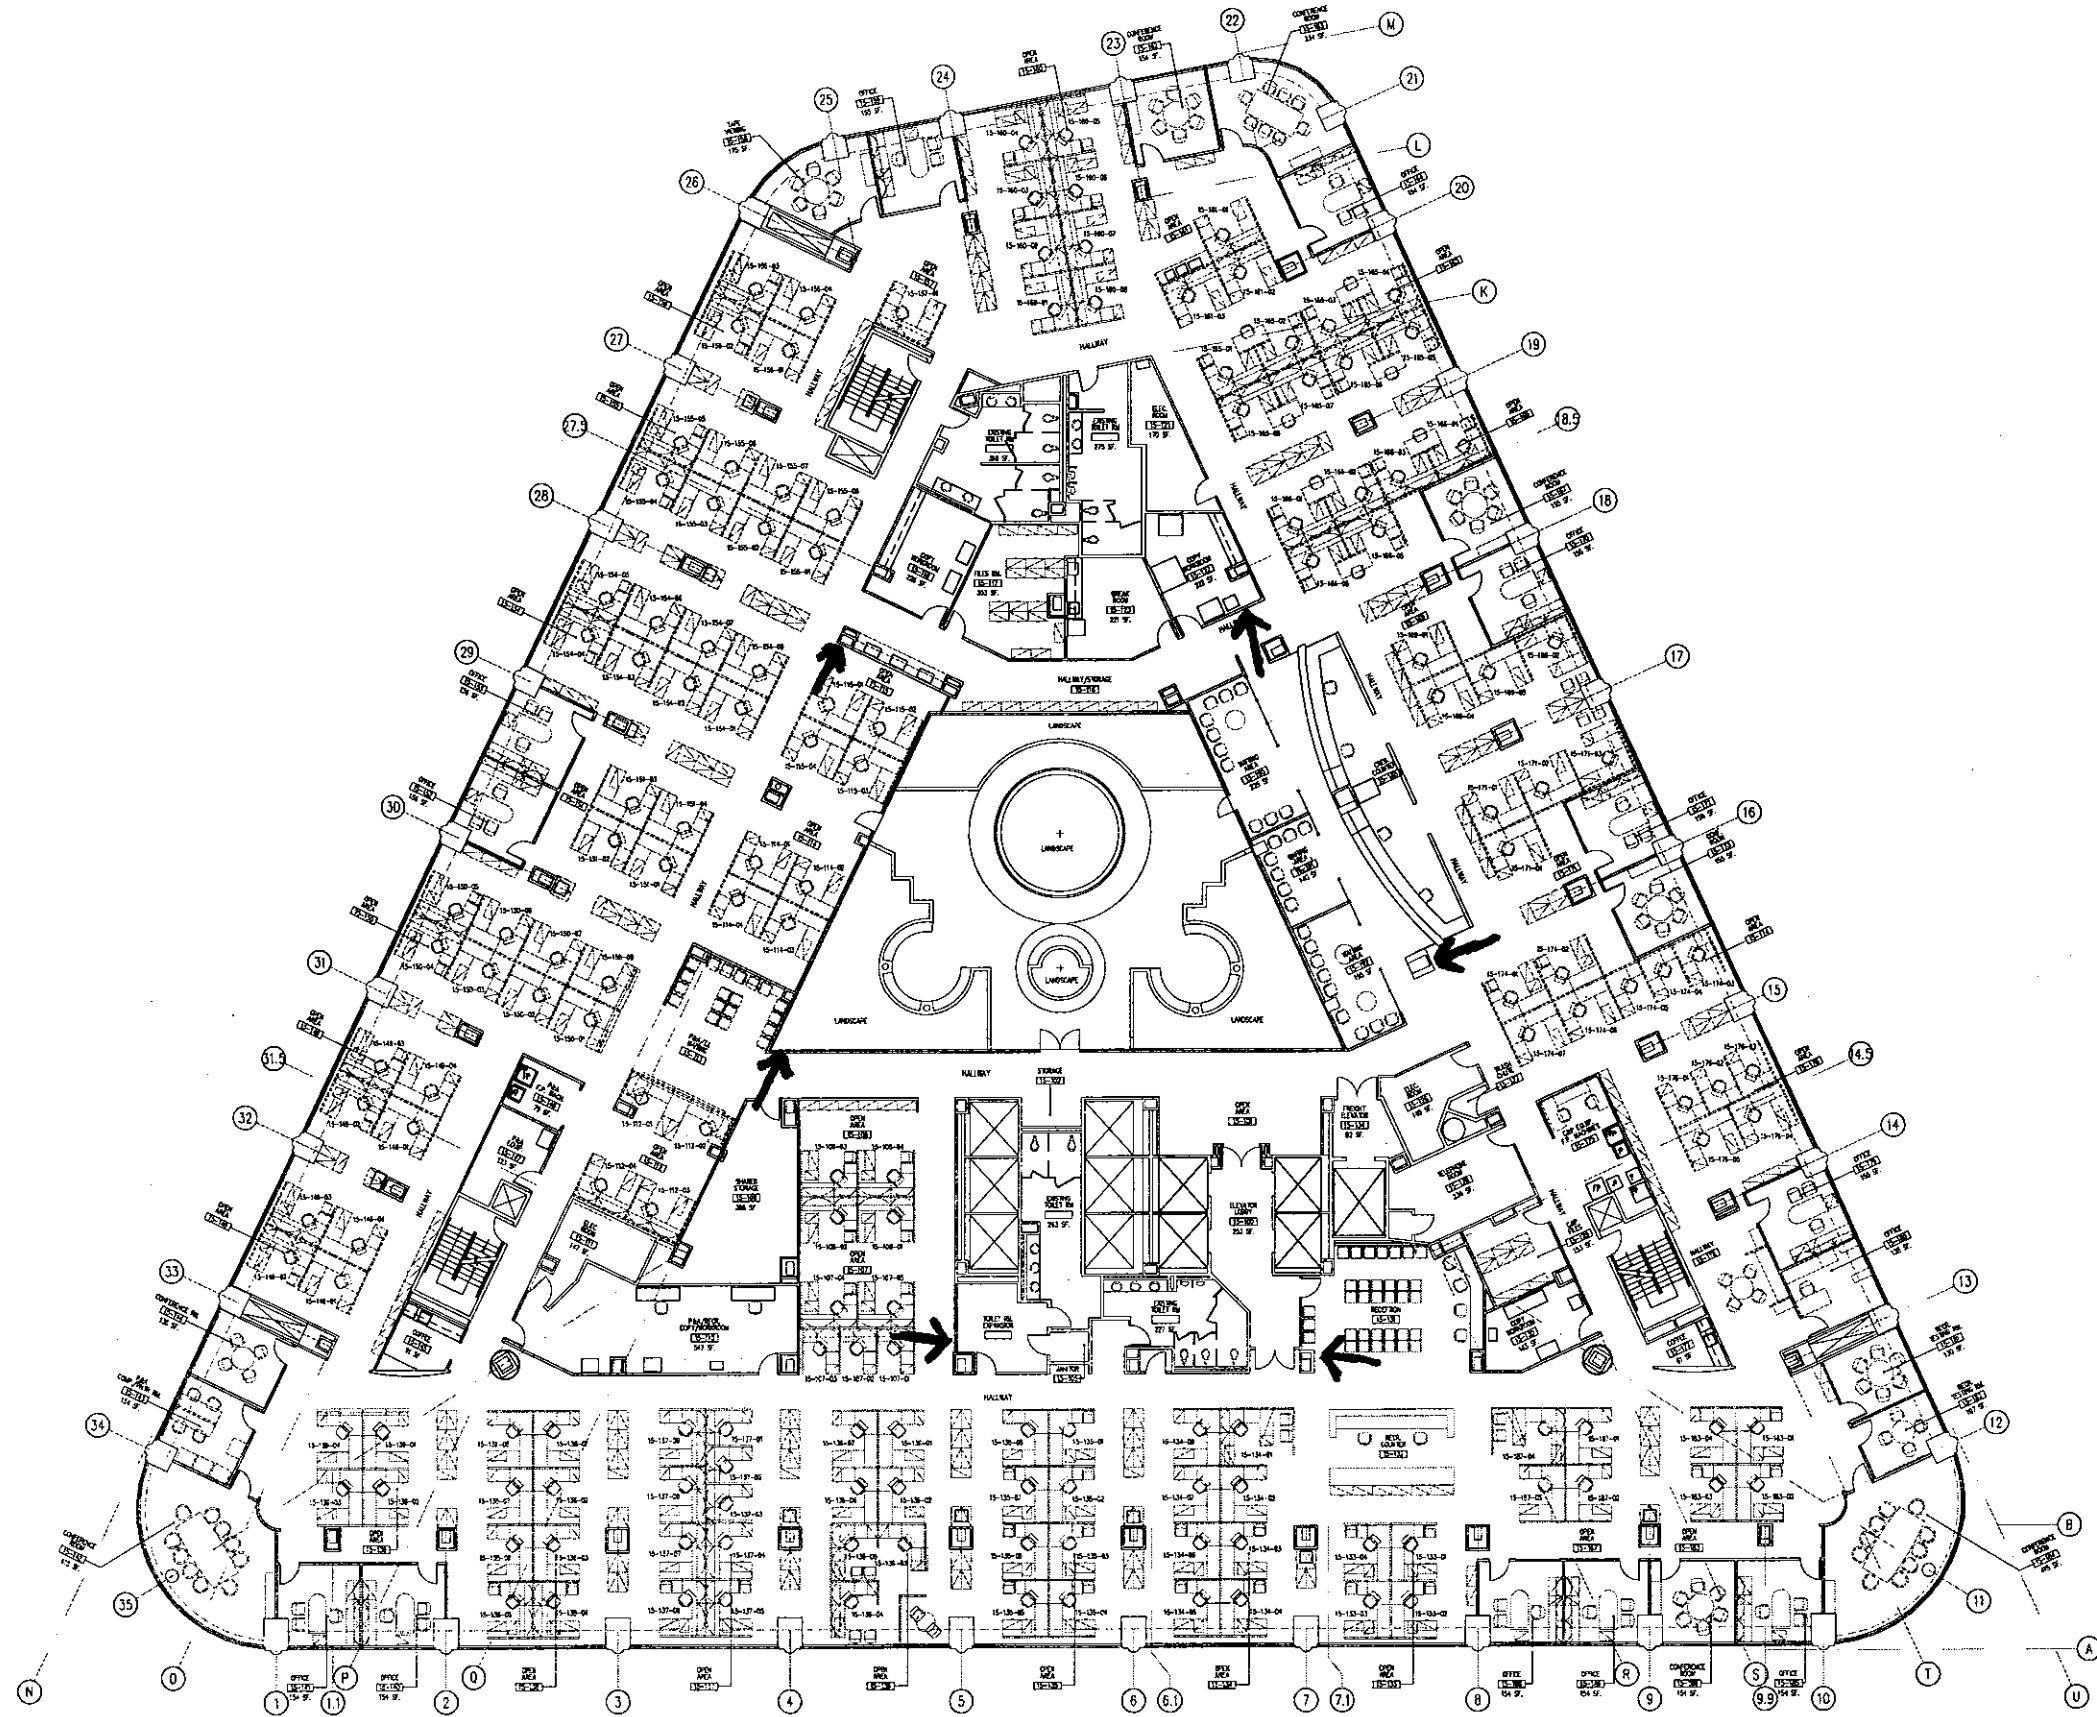

EXISTING FACILITIES
SPACE PLANNING AND
ALLOCATION

333 S. Beaudry Ave.
23rd Floor
Los Angeles
CA. 90017

ARCHITECT:

ORIGINAL SIZE OF THIS DRAWING
IS 24x36. IF COPY IS OTHERWISE
SCALE ACCORDINGLY

PROJECT:

LAUSD BEAUDRY BUILDING
333 S. BEAUDRY AVENUE
LOS ANGELES, CA. 90017


SHEET TITLE:

15TH FLOOR
FURNITURE PLAN LAYOUT

REVISIONS

JOB NUMBER:	-----	DRAWING NO.
SCALE:	AS NOTED	A-15
DRAWN BY:	-----	INDEX NO.
DATE:	05-26-06	

COPYRIGHT 2006 LAUSD

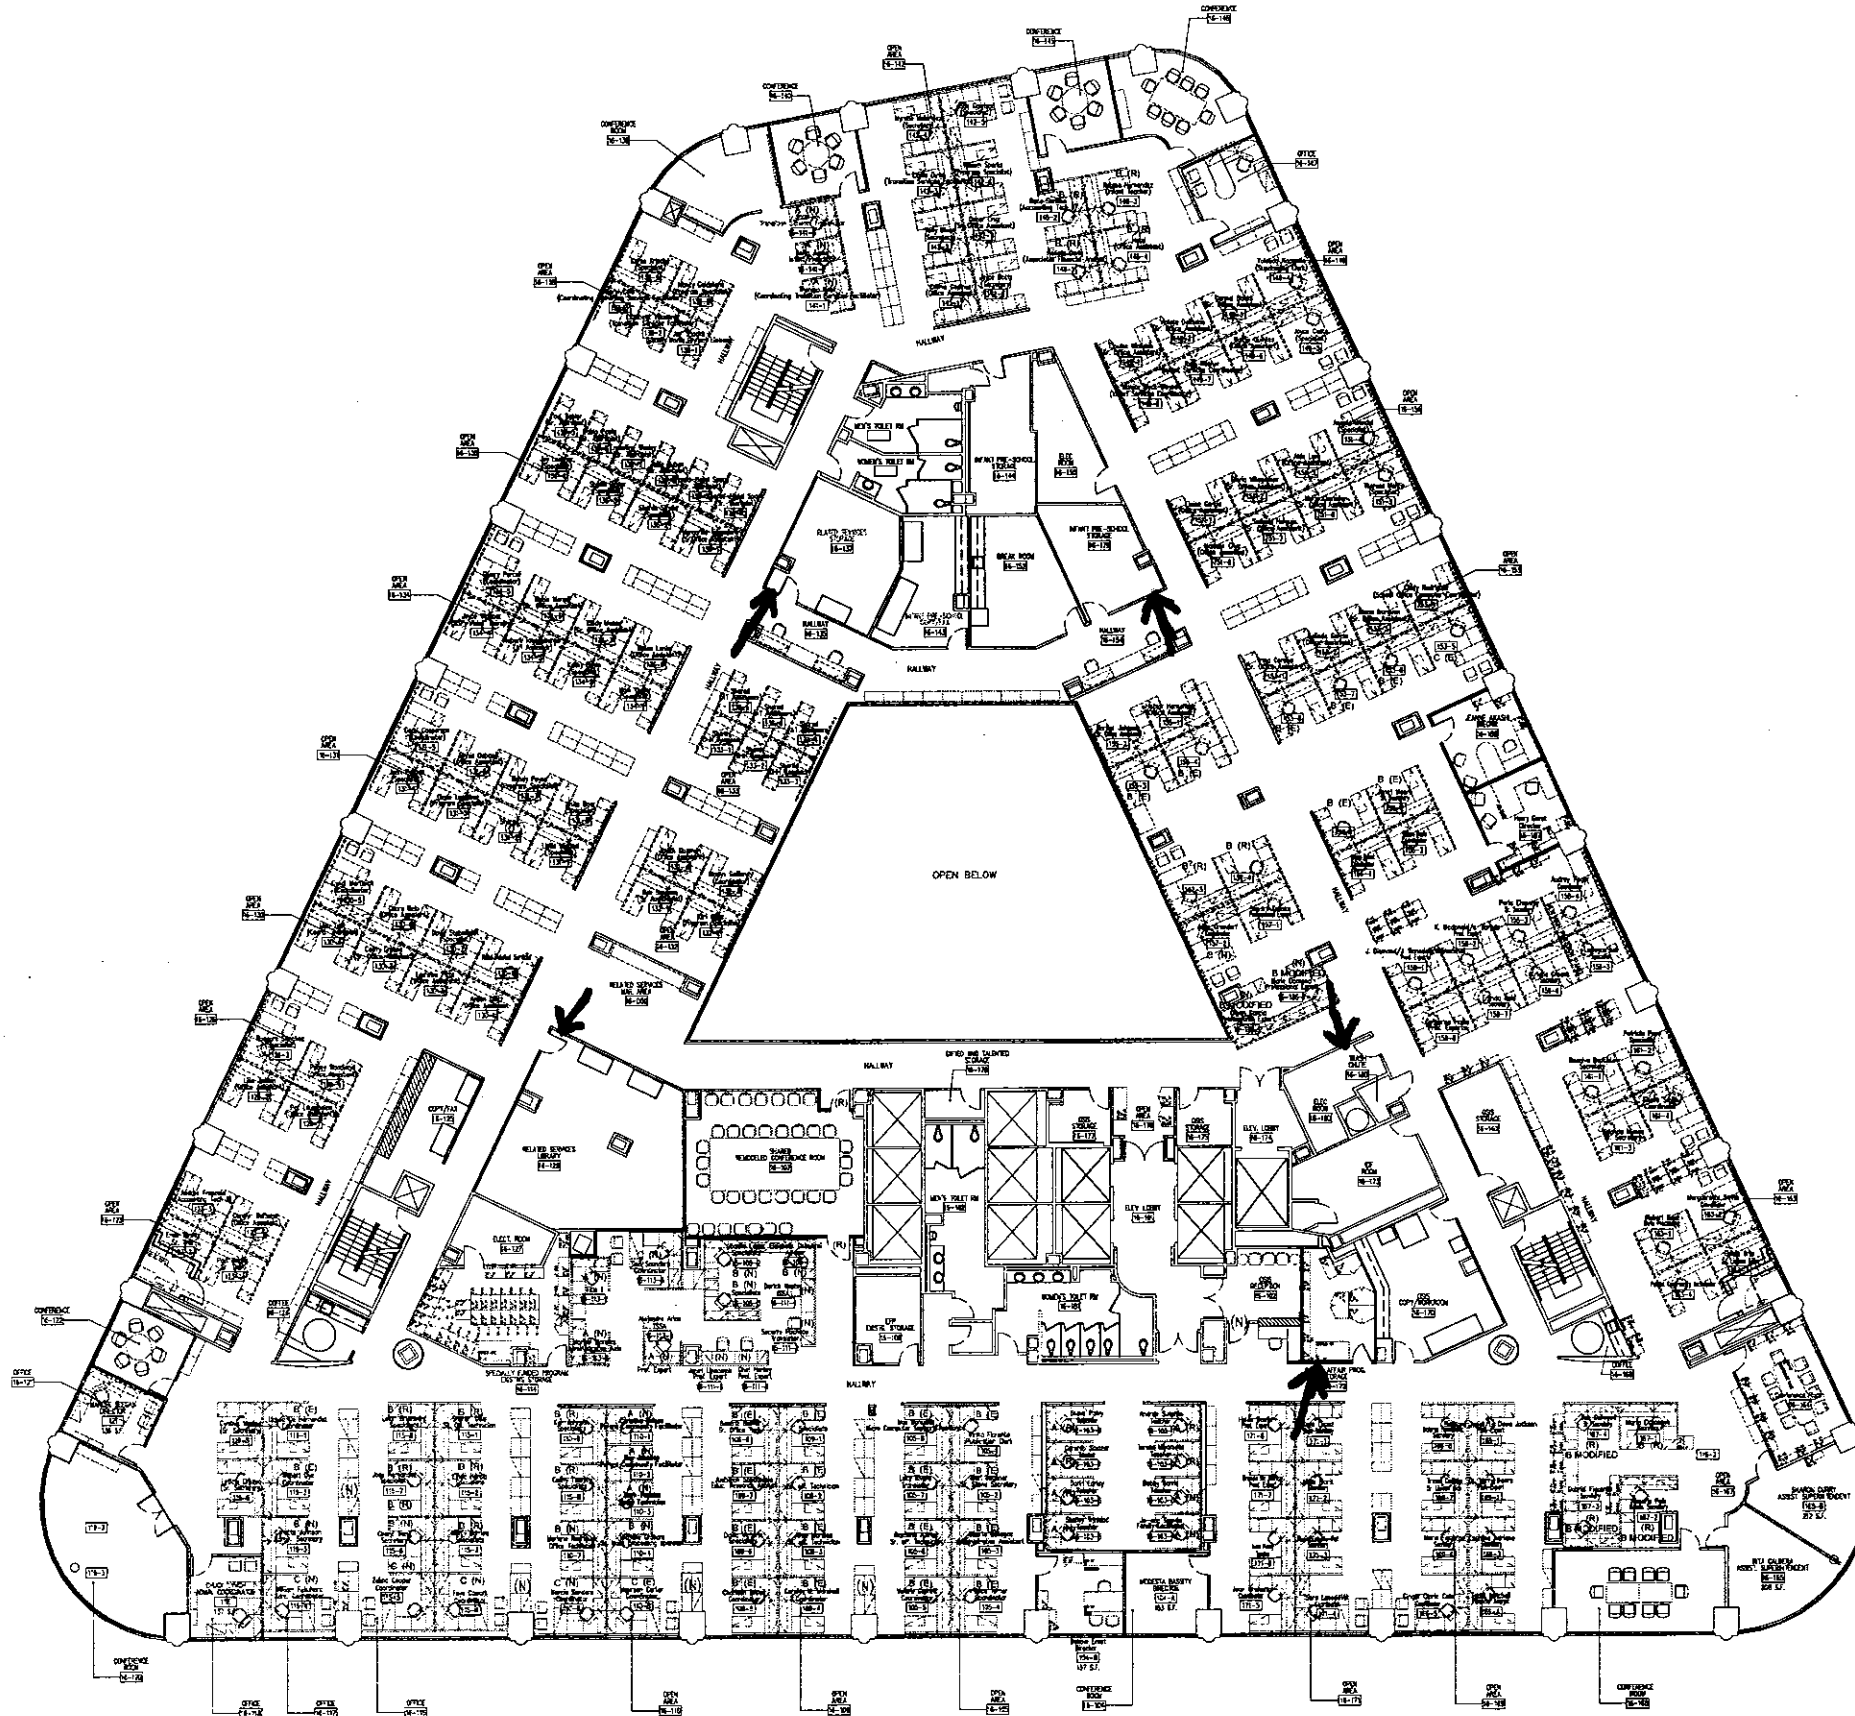

EXISTING FACILITIES
SPACE PLANNING AND
ALLOCATION
333 S. Beaudry Ave.
23rd Floor
Los Angeles
CA. 90017

ARCHITECT:

ORIGINAL SIZE OF THIS DRAWING
IS 24x36, IF COPY IS OTHERWISE
SCALE ACCORDINGLY

PROJECT:

LAUSD BEAUDRY BUILDING
333 S. BEAUDRY AVENUE
LOS ANGELES, CA. 90017

SHEET TITLE:


16TH FLOOR EXISTING FLOOR PLAN

REVISIONS

JOB NUMBER:	-----
SCALE:	AS NOTED
DRAWN BY:	-----
DATE:	00-00-00
DRAWING NO.	A-16
INDEX NO.	-----

COPYRIGHT 2006-LAUSD

G:\SP\PLAN\Beaudry 333 S17As-buil\SPA-BEAUDRY-17-FP.dwg, 5/14/2007 8:55:05 AM, luis ramos

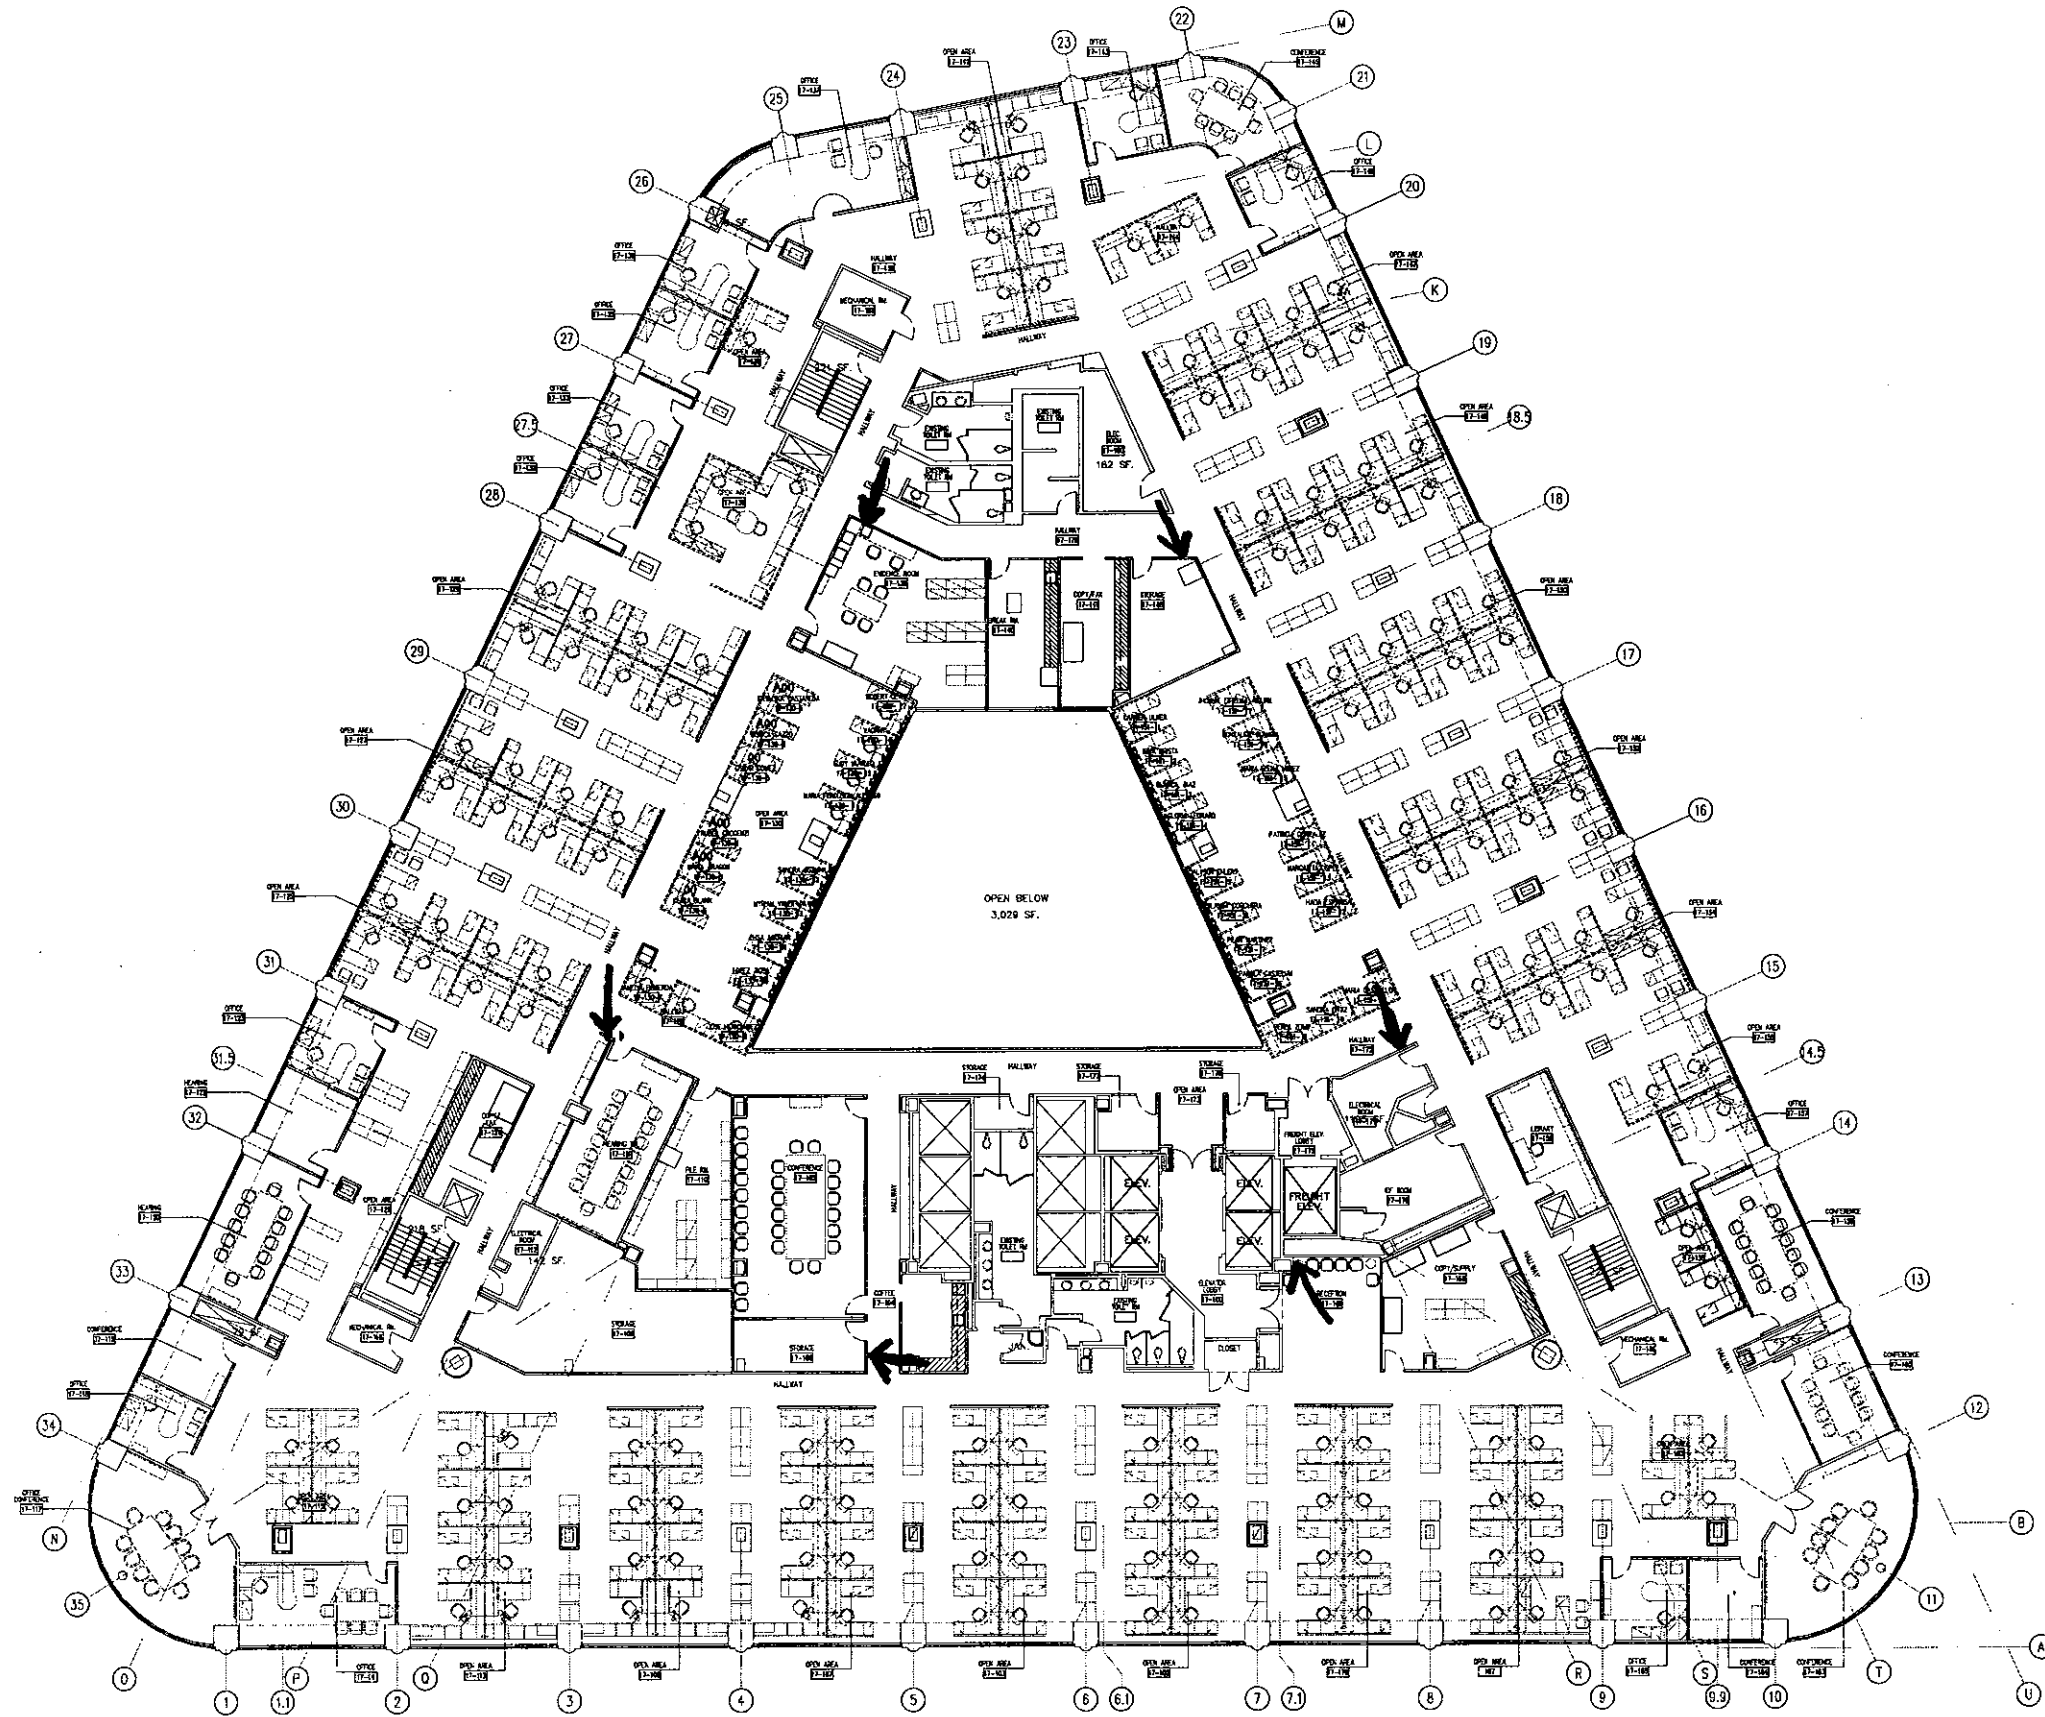

EXISTING FACILITIES
SPACE PLANNING AND
ALLOCATION
333 S. Beaudry Ave.
23rd Floor
Los Angeles
CA. 90017

ARCHITECT:

ORIGINAL SIZE OF THIS DRAWING
IS 24x36. IF COPY IS OTHERWISE
SCALE ACCORDINGLY

PROJECT:

LAUSD BEAUDRY BUILDING
333 S. BEAUDRY AVENUE
LOS ANGELES, CA. 90017

SHEET TITLE:

17TH FLOOR EXISTING FLOOR PLAN


REVISIONS

REVISIONS	
1	
2	
3	
4	
5	
6	
7	
8	
9	
10	
11	
12	
13	
14	
15	
16	
17	
18	
19	
20	
21	
22	
23	
24	
25	
26	
27	
28	
29	
30	
31	
32	
33	
34	
35	

JOB NUMBER:	---
SCALE:	AS NOTED
DRAWN BY:	---
DATE:	00-00-00
DRAWING NO.	A-17
INDEX NO.	---

COPYRIGHT 2005-LAUSD

G:\SP\PLAN\Beaudry 333 S118\As-Built\SPA-Beaudry-18-FP.dwg, 5/14/2007 9:03:20 AM, Luis Ramos

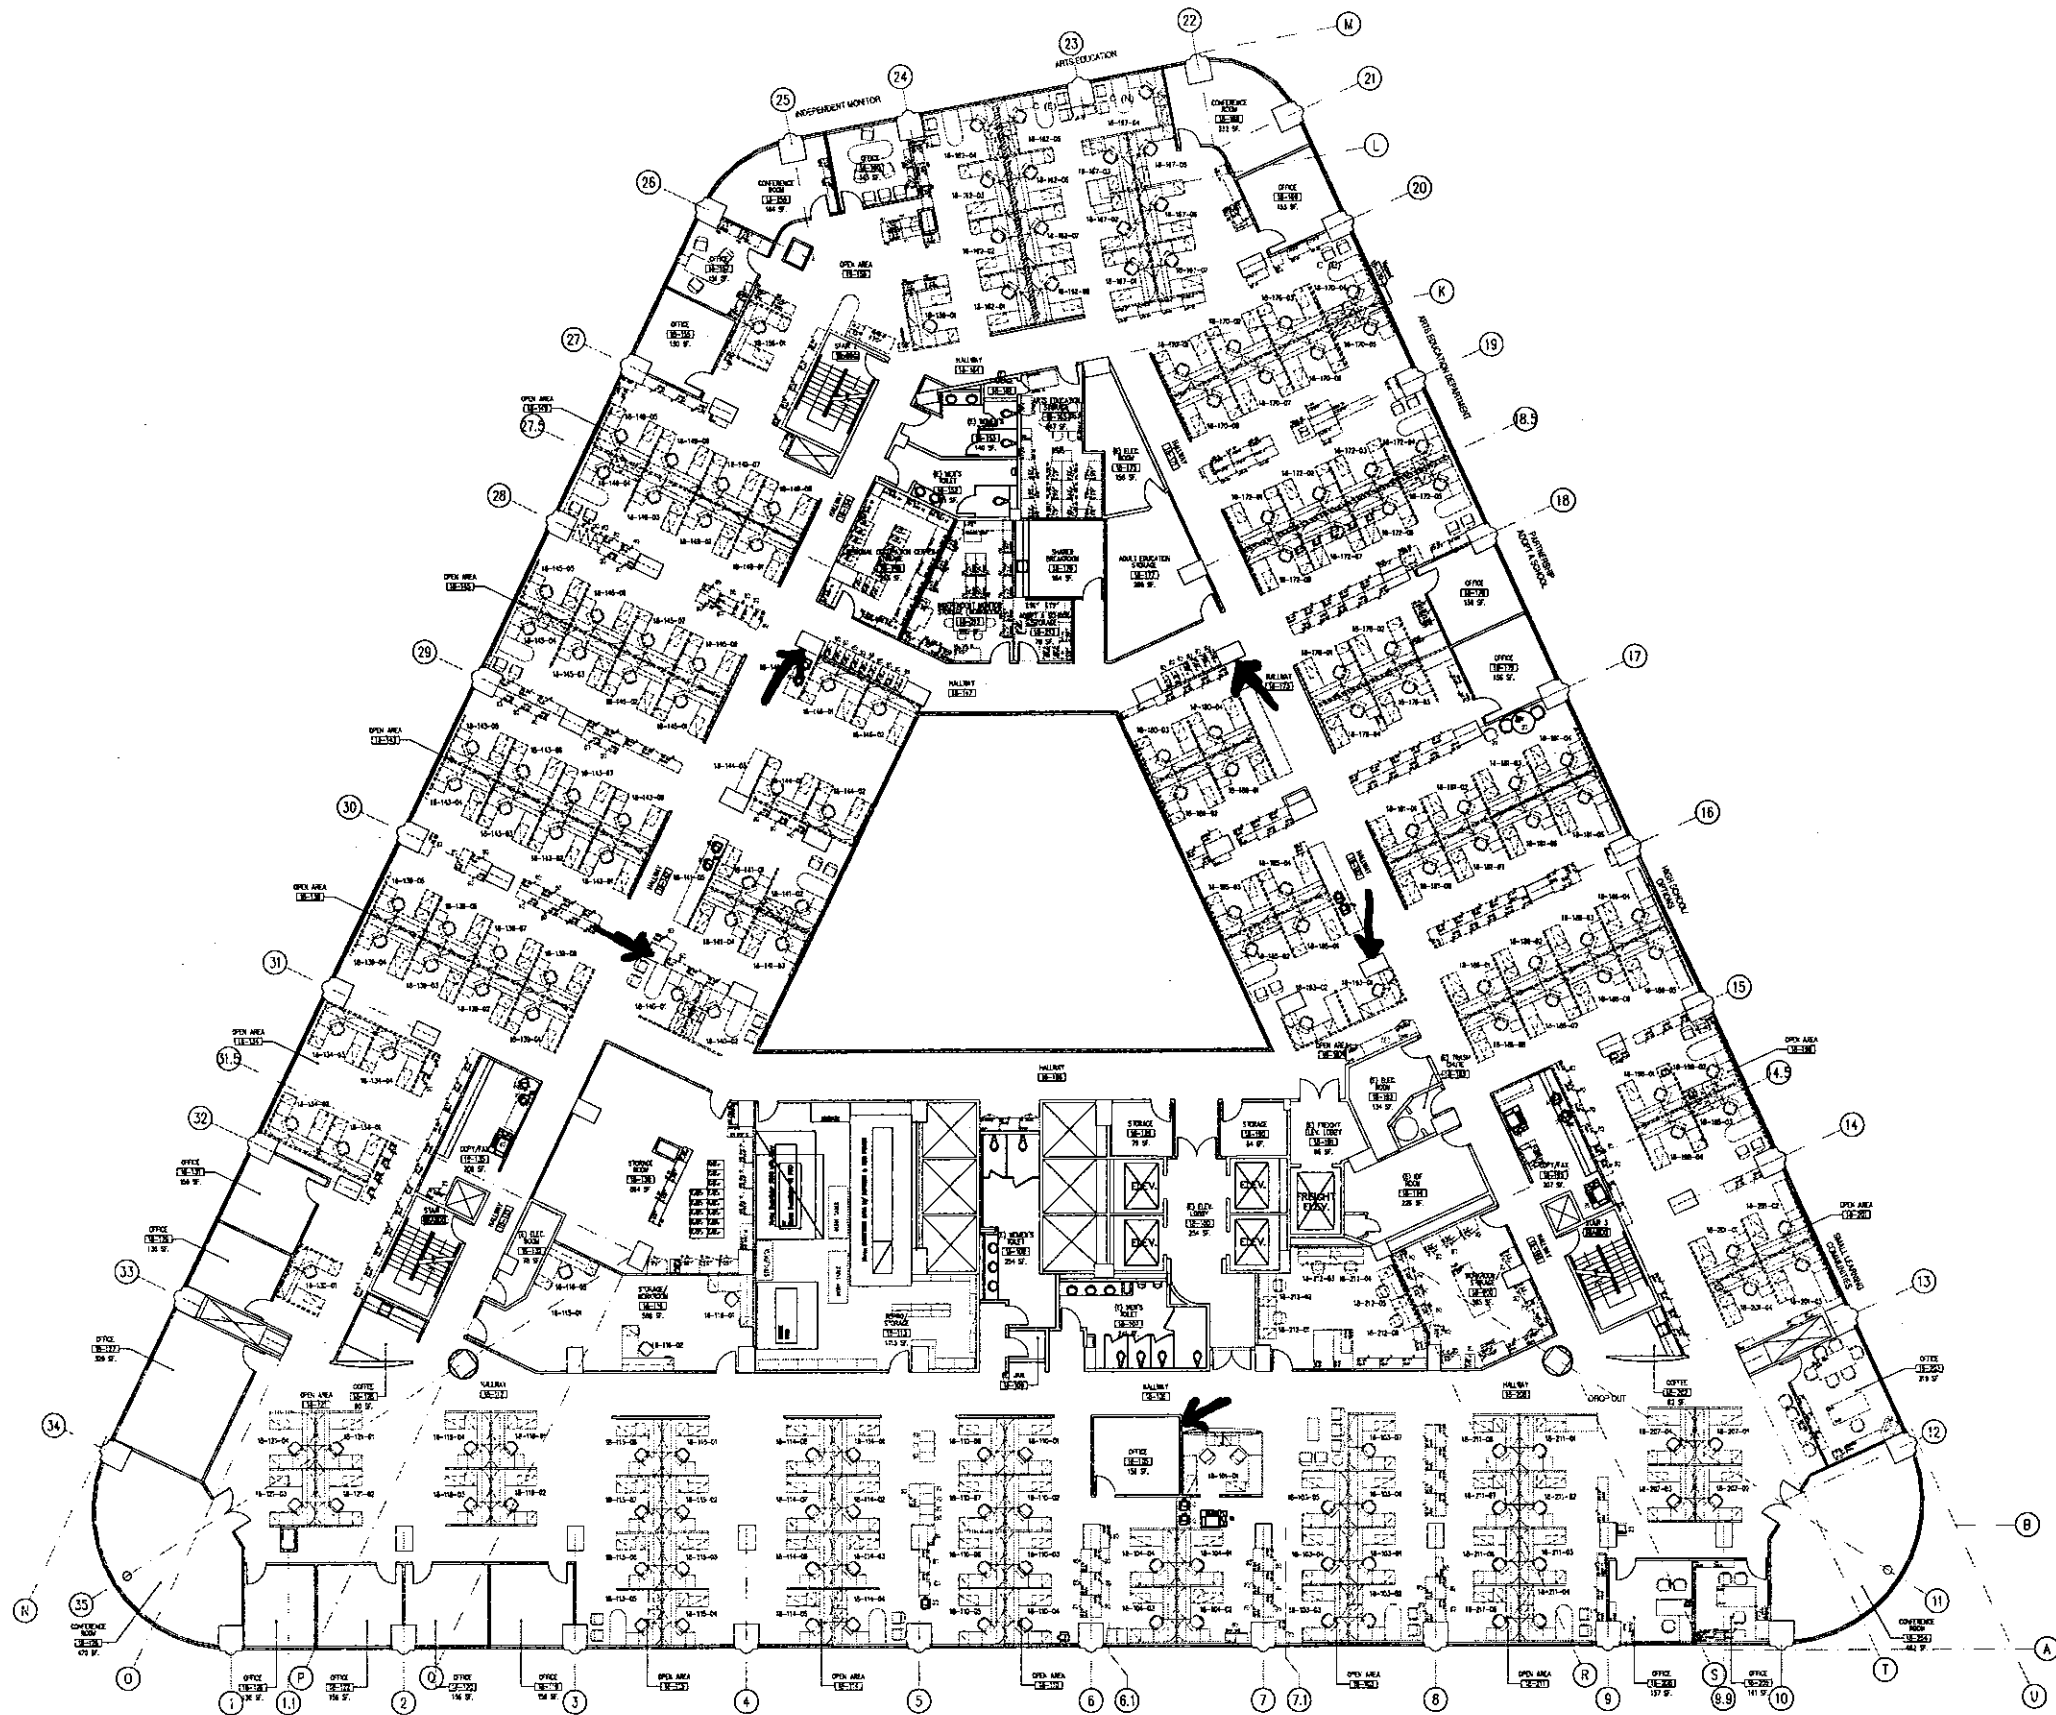

EXISTING FACILITIES
SPACE PLANNING AND
ALLOCATION

333 S. Beaudry Ave.
23rd Floor
Los Angeles
CA. 90017

ARCHITECT:

ORIGINAL SIZE OF THIS DRAWING
IS 24x36. IF COPY IS OTHERWISE
SCALE ACCORDINGLY

PROJECT:

LAUSD BEAUDRY BUILDING
333 S. BEAUDRY AVE.
LOS ANGELES, CA. 90017

SHEET TITLE:

18TH FLOOR PLAN

REVISIONS

12-21-05	
JOB NUMBER:	
SCALE:	DRAWING NO.
AS NOTED	
DRAWN BY:	A-18
DATE:	INDEX NO.
03-27-06	

333 S. Beaudry Ave.
23rd Floor
Los Angeles
CA. 90017

ARCHITECT:

ORIGINAL SIZE OF THIS DRAWING
IS 24x36. IF COPY IS OTHERWISE
SCALE ACCORDINGLY

PROJECT:


LAUSD BEAUDRY BUILDING
333 S. BEAUDRY AVE.
LOS ANGELES, CA. 90017


SHEET TITLE:

19TH FLOOR PLAN

REVISIONS

8	12-21-05
--	-----
--	-----
--	-----
JOB NUMBER: -----	
SCALE: AS NOTED	DRAWING NO. A-19
DRAWN BY: -----	
DATE: 03-27-08	INDEX NO.

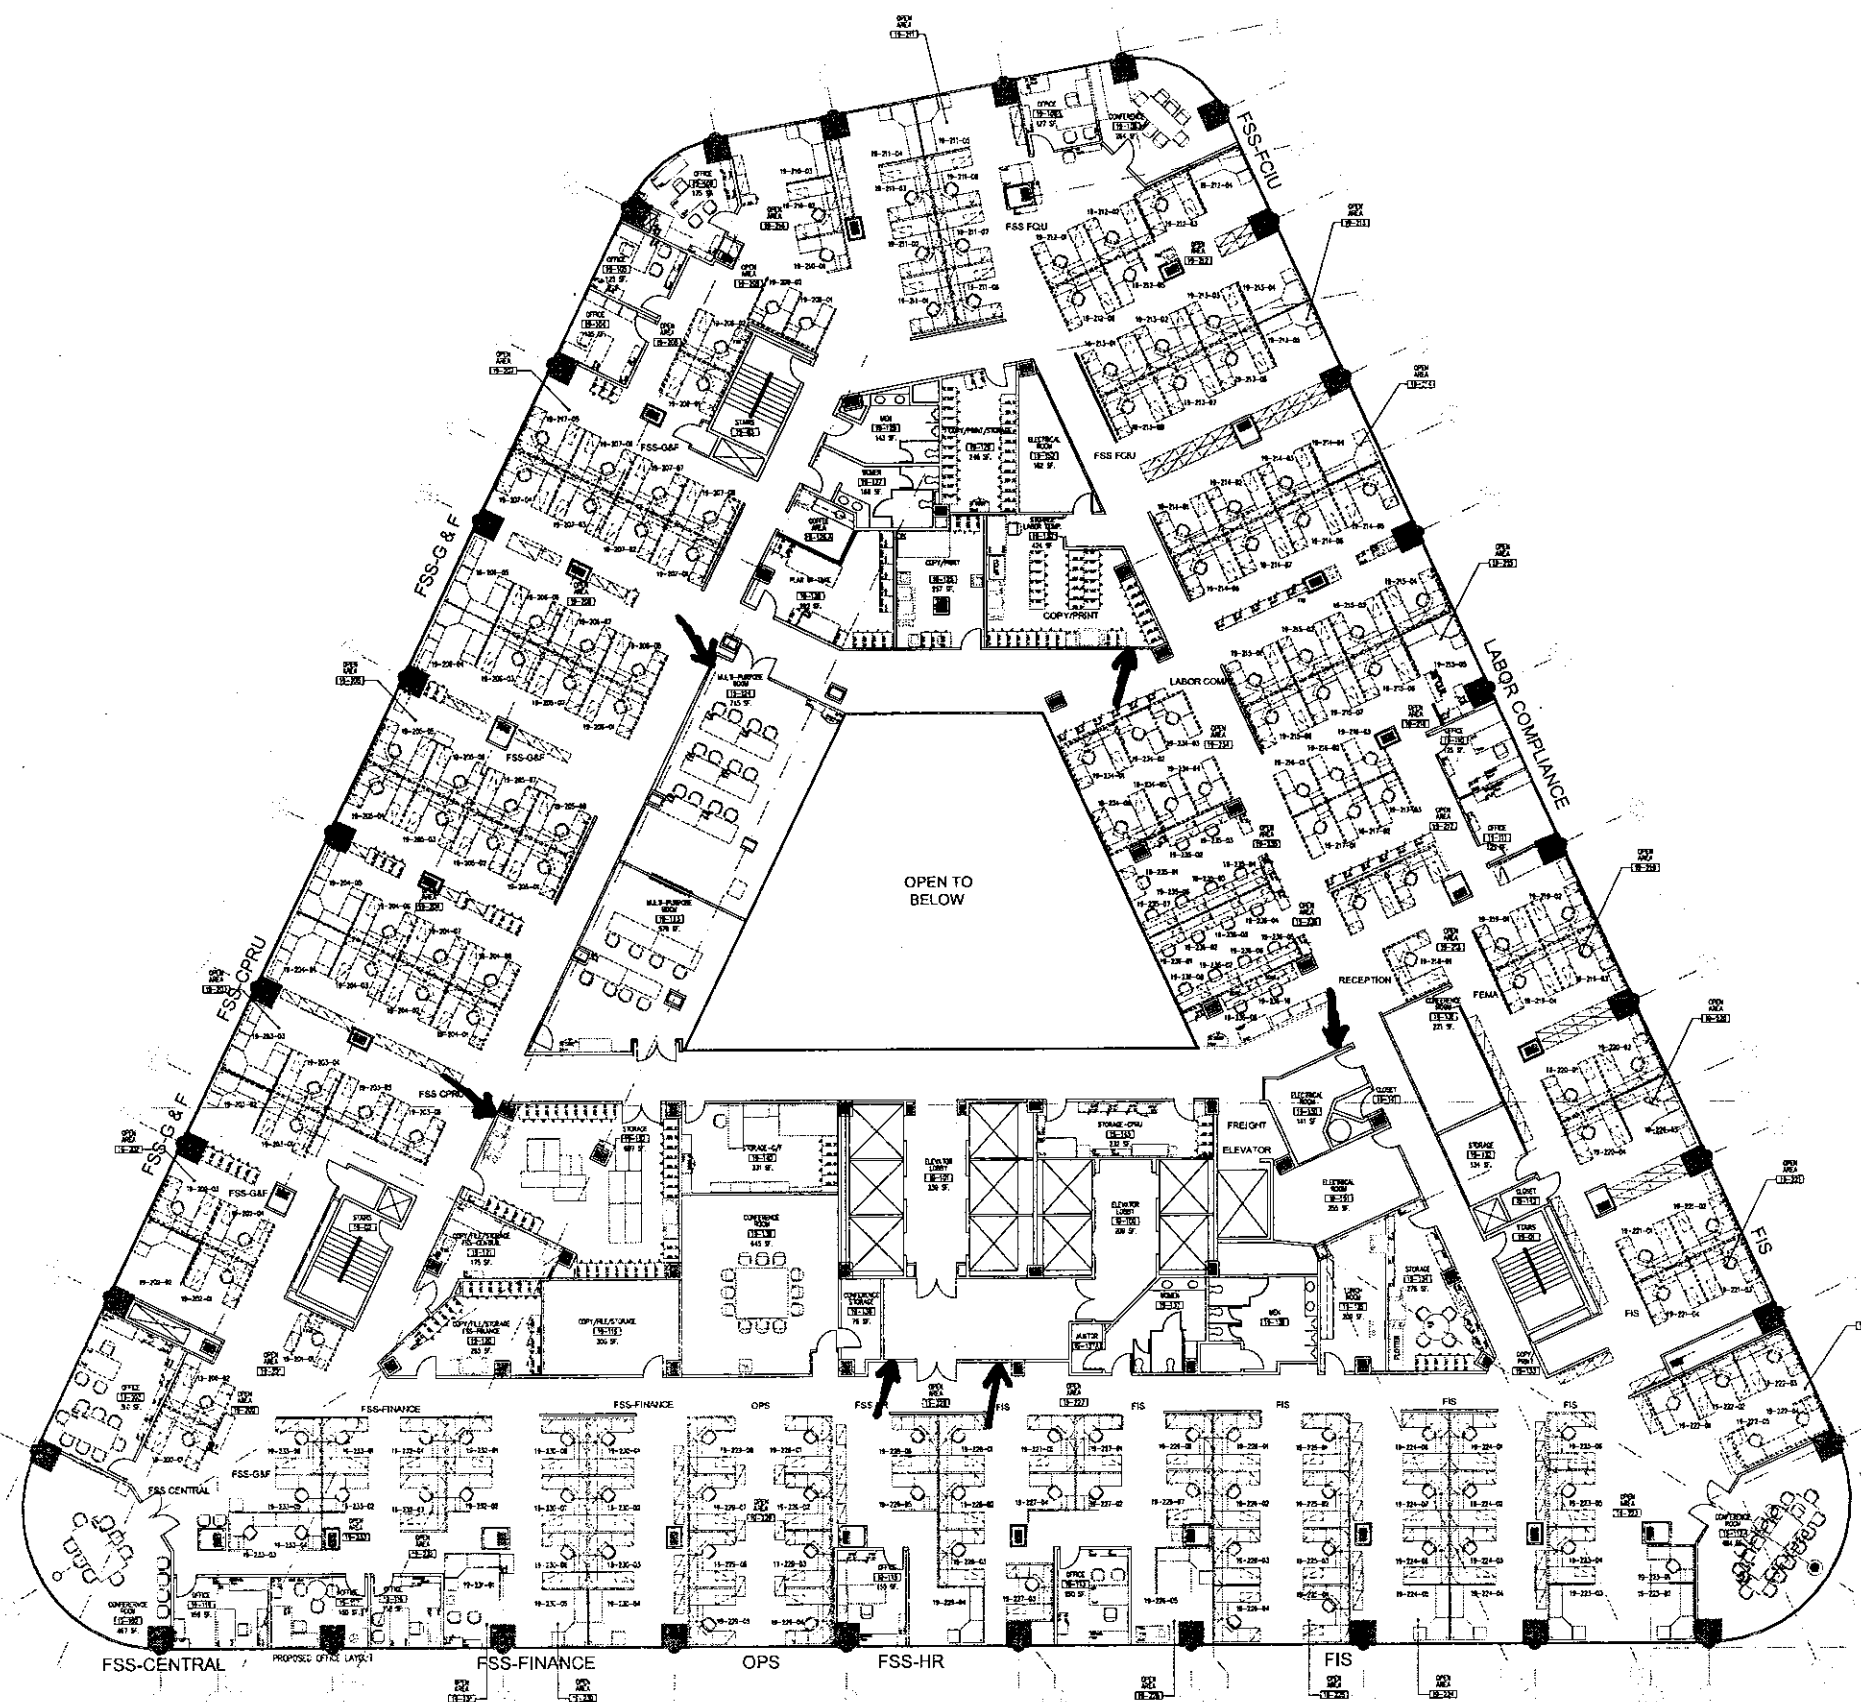

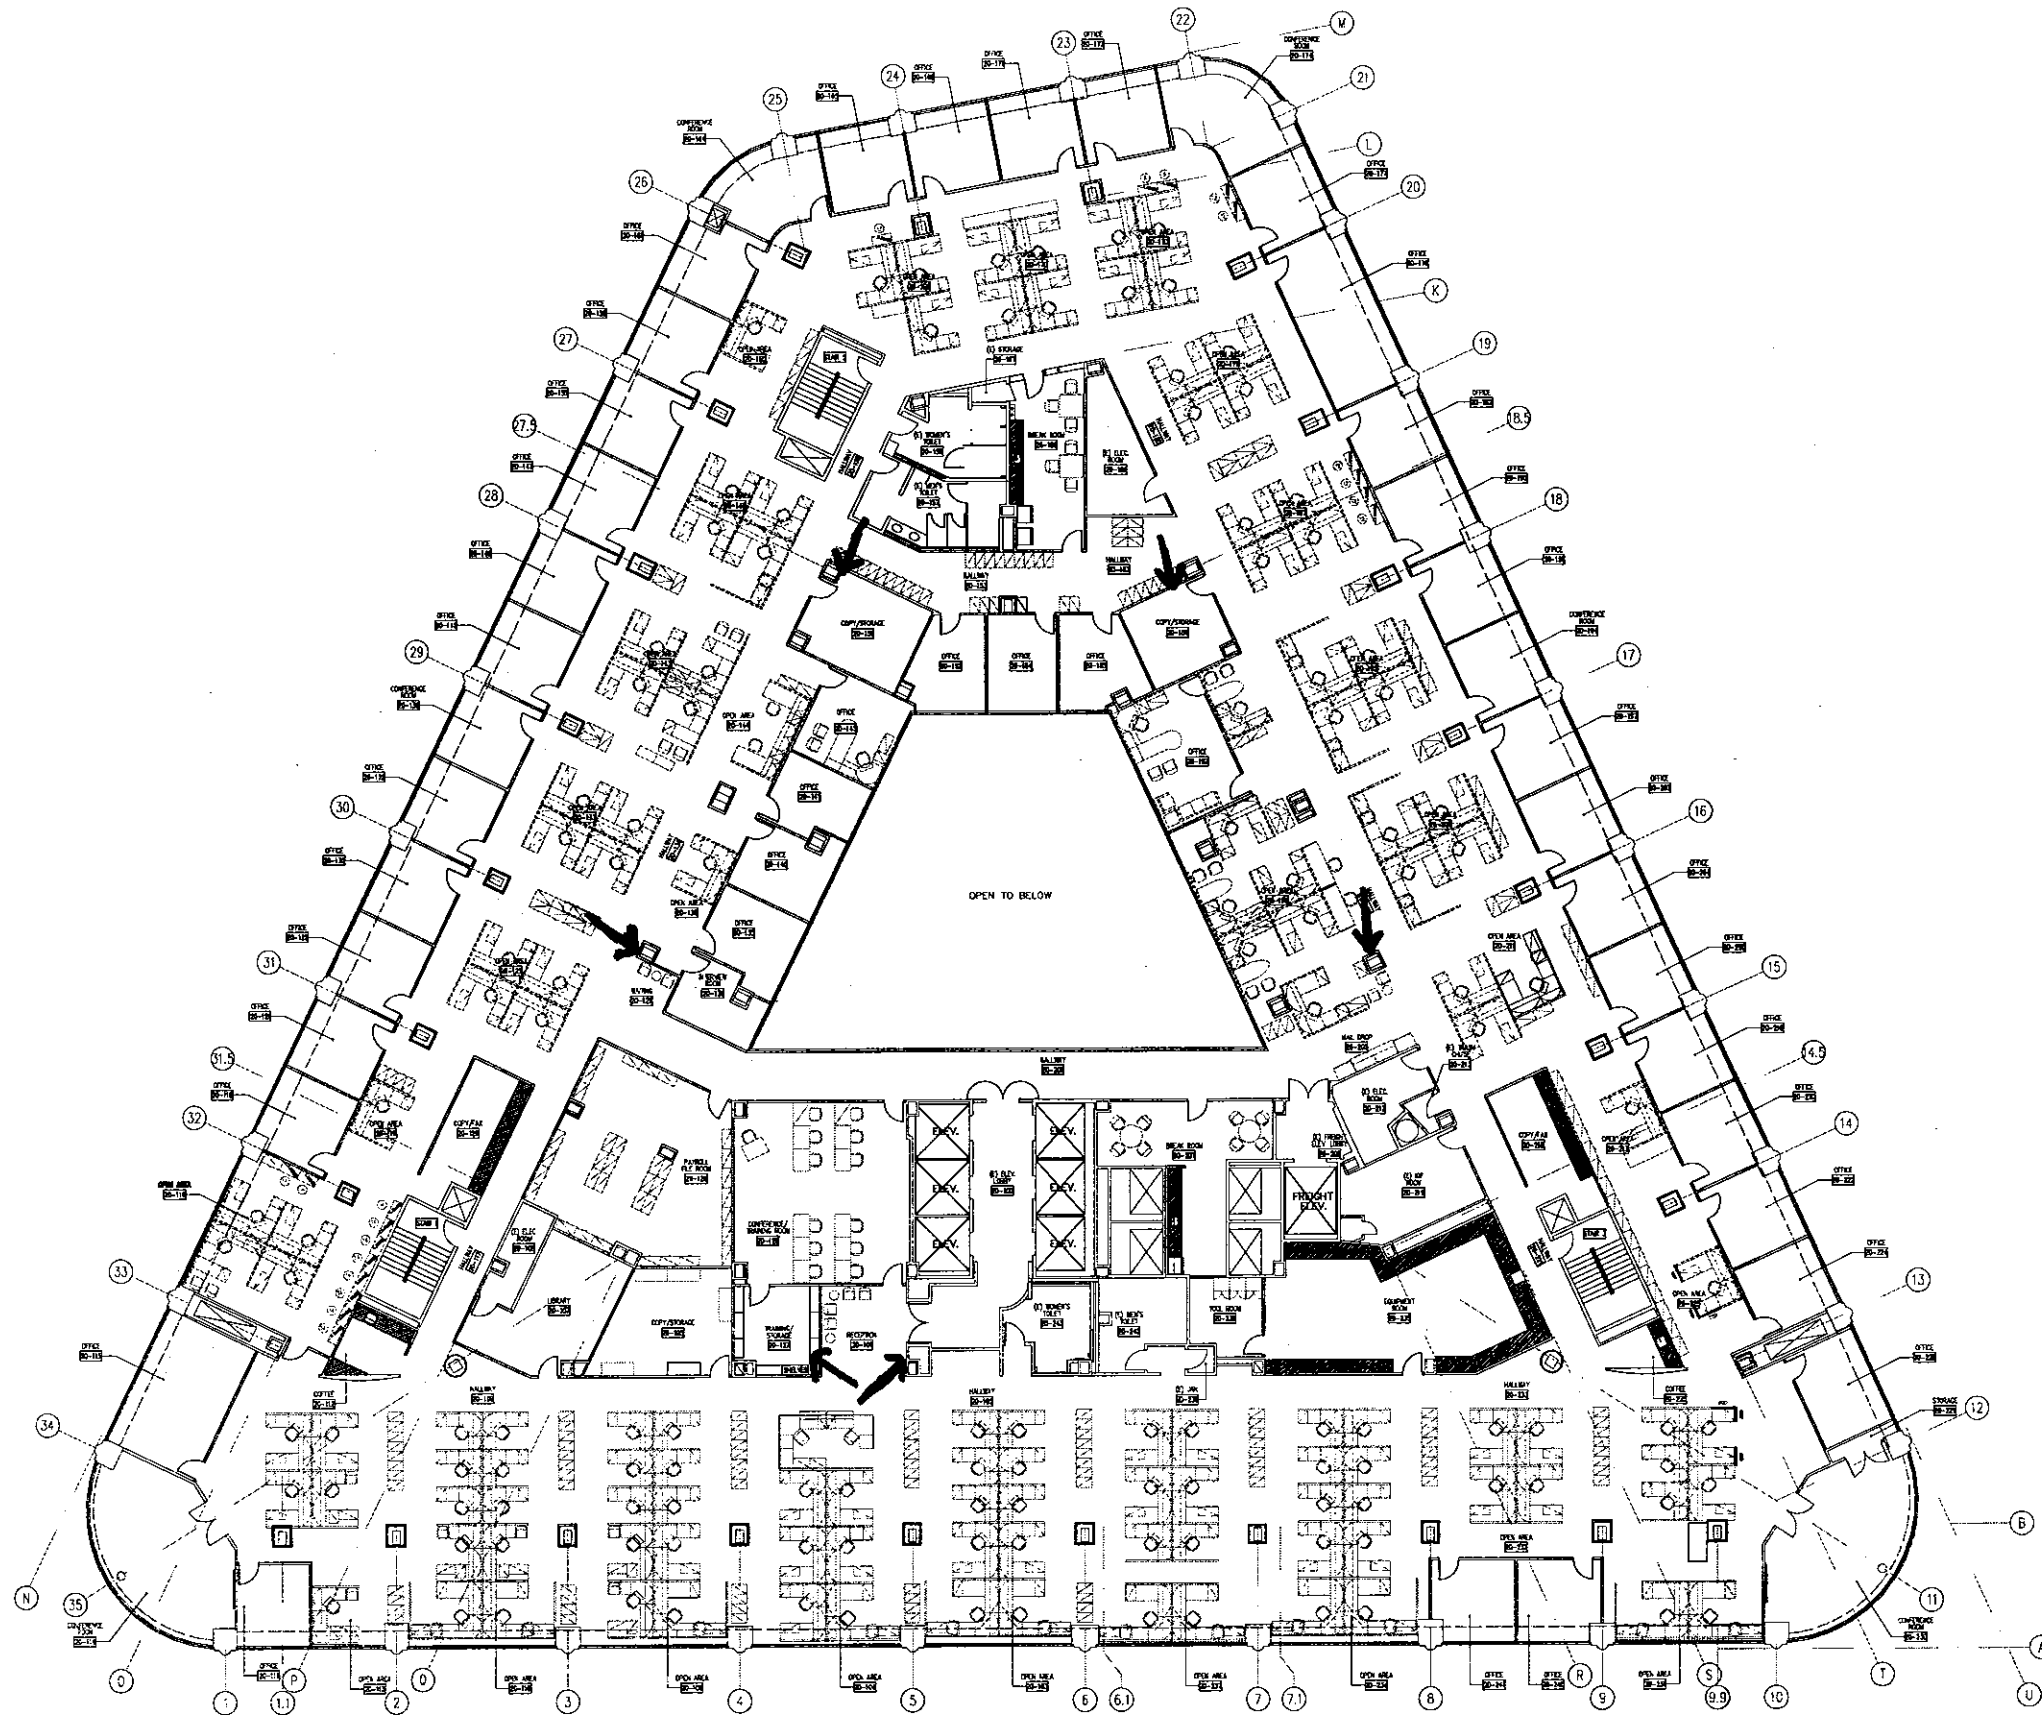

EXISTING FACILITIES
SPACE PLANNING AND
ALLOCATION
333 S. Beaudry Ave.
23rd Floor
Los Angeles
CA. 90017

ARCHITECT:

ORIGINAL SIZE OF THIS DRAWING
IS 24x36. IF COPY IS OTHERWISE
SCALE ACCORDINGLY

PROJECT:

LAUSD BEAUDRY BUILDING
333 S. BEAUDRY AVENUE
LOS ANGELES, CA. 90017

SHEET TITLE:

20TH FLOOR EXISTING FLOOR PLAN


REVISIONS

REVISIONS	
1	
2	
3	
4	
5	
6	
7	
8	
9	
10	
11	
12	
13	
14	
15	
16	
17	
18	
19	
20	
21	
22	
23	
24	
25	
26	
27	
28	
29	
30	
31	
32	
33	
34	
35	

JOB NUMBER:	
SCALE:	AS NOTED
DRAWN BY:	
DATE:	00-00-00
DRAWING NO.	A-20
INDEX NO.	

COPYRIGHT 2005-LAUSD

G:\SP\PLAN\Baudry 333 S12\As-built\SPA-BEAUDRY-21-FP.dwg, 5/14/2007 9:08:55 AM, Luis Ramos

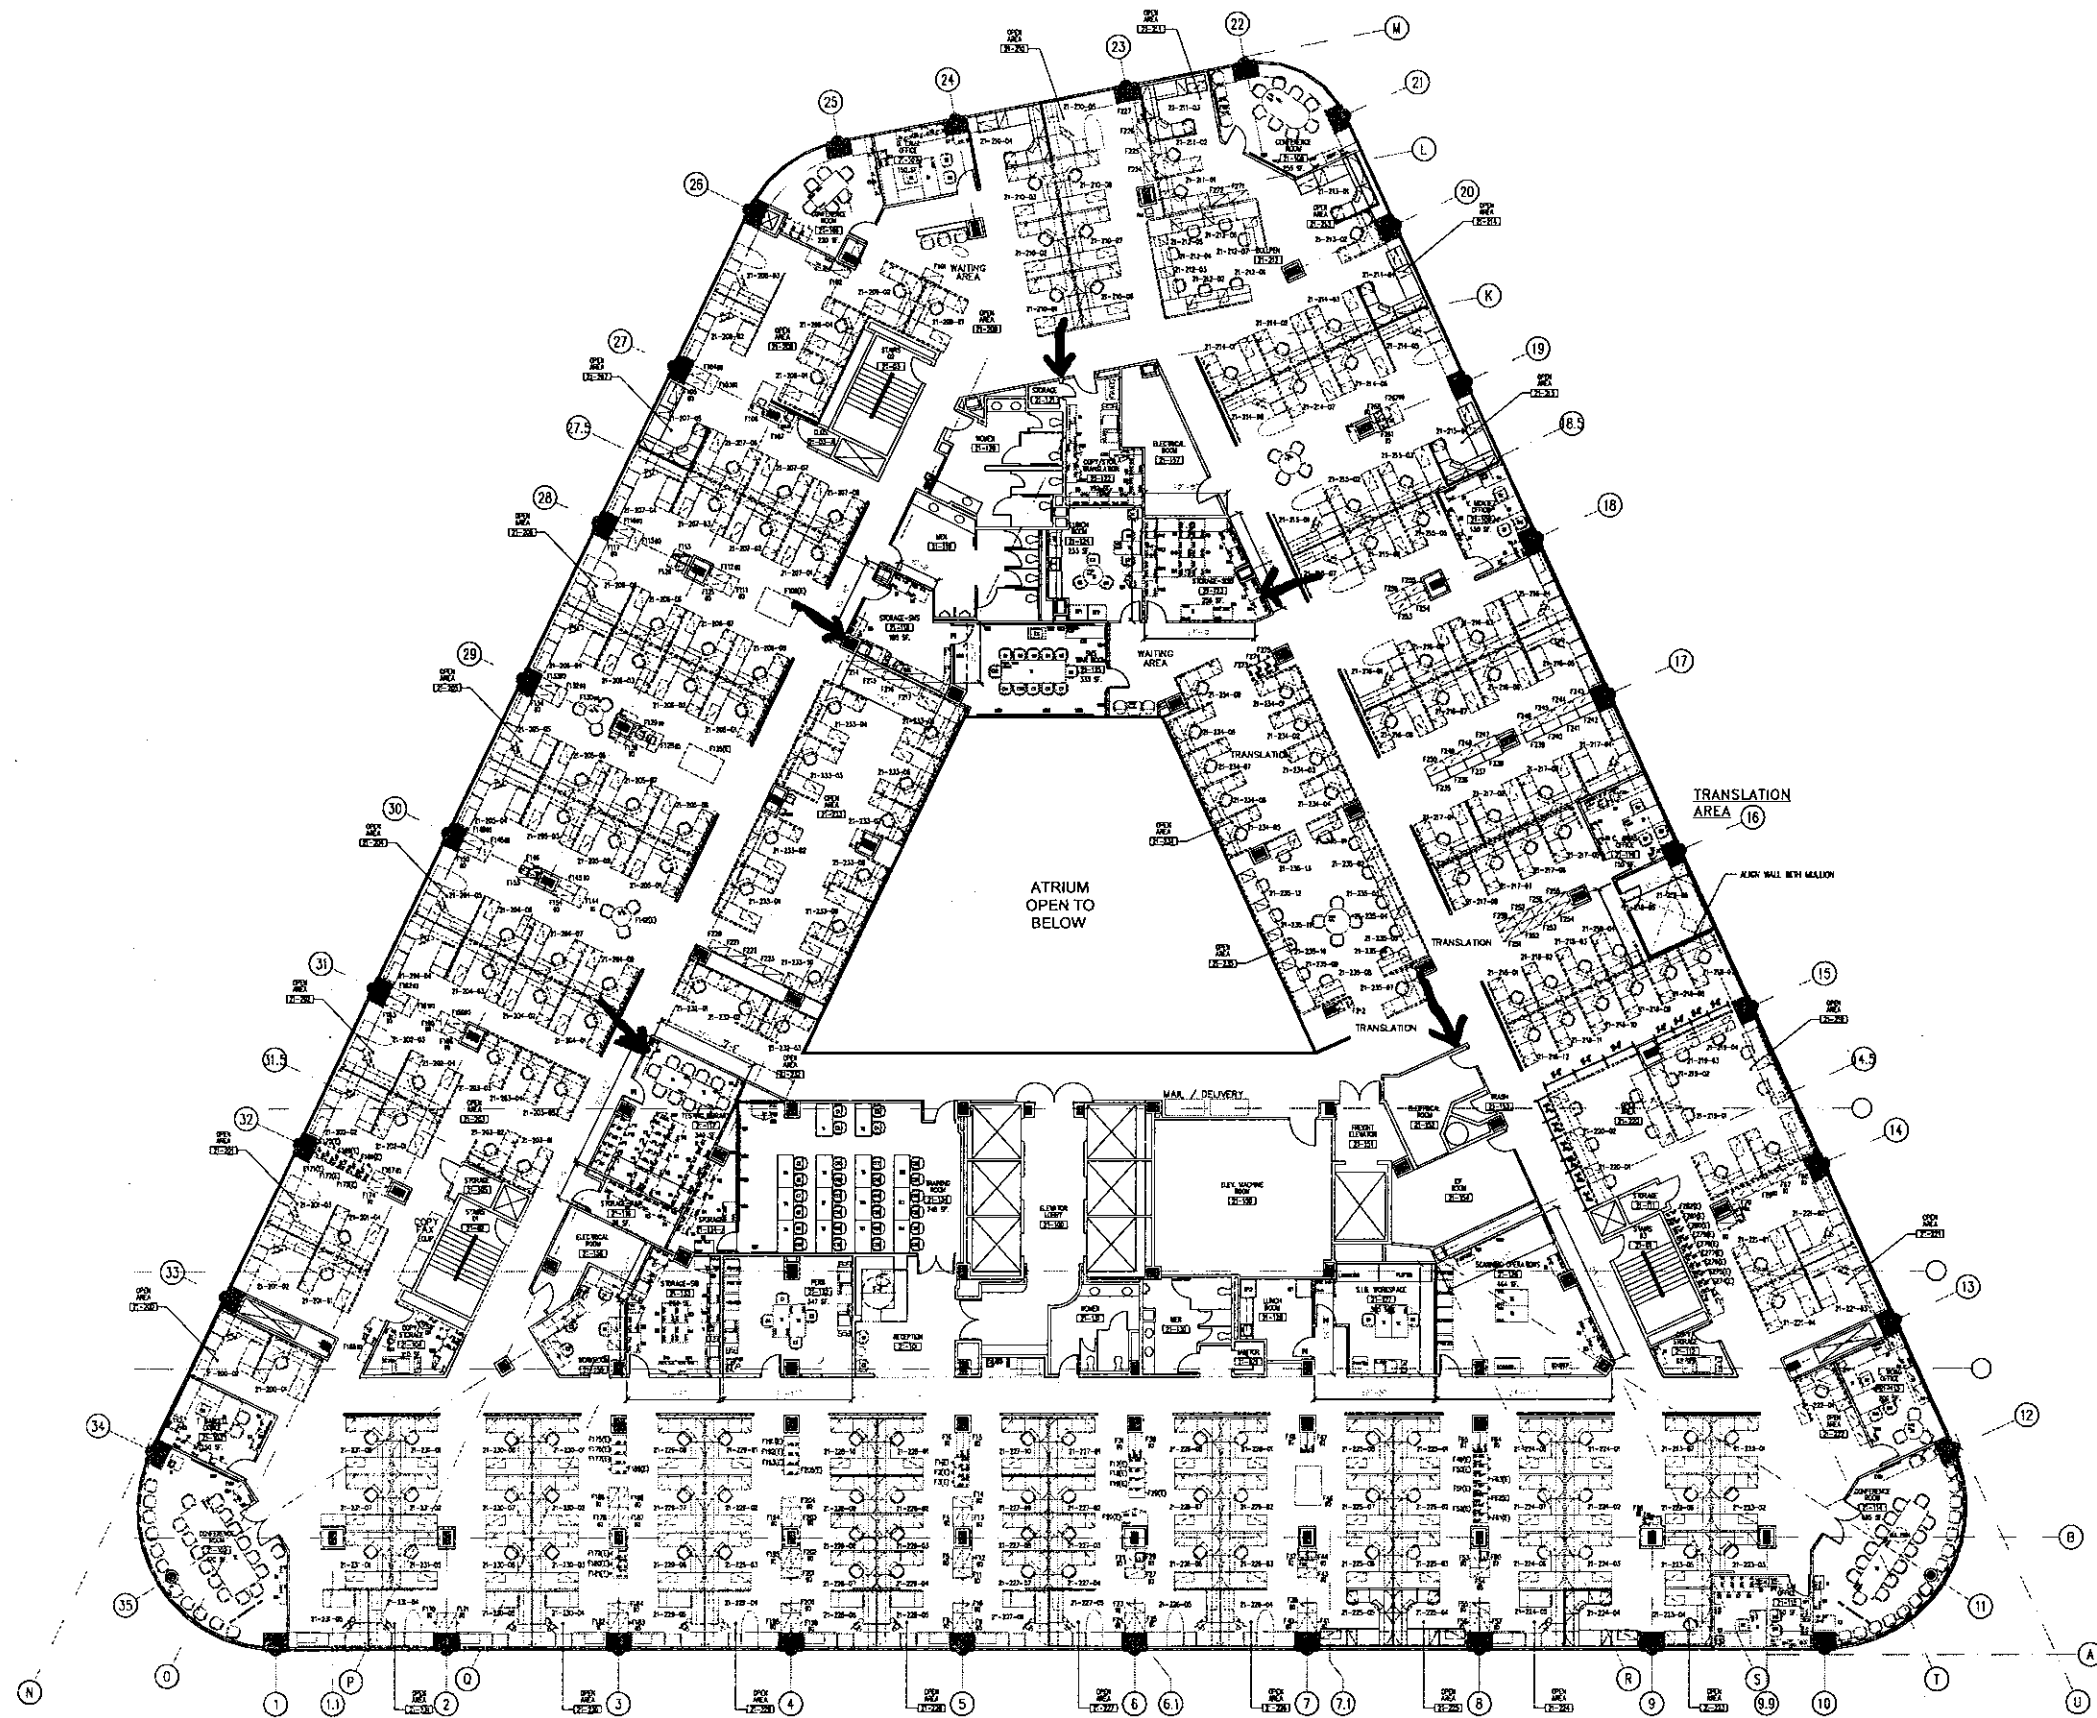

Planning, Assessment and
and Research Division

FLOOR PLAN

Scale:
N.T.S. 01



EXISTING FACILITIES
SPACE PLANNING AND
ALLOCATION
333 S. Beaudry Ave.
23rd Floor
Los Angeles
CA. 90017

ARCHITECT:

ORIGINAL SIZE OF THIS DRAWING
IS 24x36. IF COPY IS OTHERWISE
SCALE ACCORDINGLY

PROJECT:

LAUSD BEAUDRY BUILDING
333 S. BEAUDRY AVE.
LOS ANGELES, CA. 90017

SHEET TITLE:


21ST FLOOR
FURNITURE PLAN LAYOUT

REVISIONS

1	04-08-05	
2	06-10-05	
3	07-27-05	
4	08-28-05	
JOB NUMBER:	-----	
SCALE:	AS NOTED	
DRAWN BY:	R.O.	
DATE:	03-27-06	
DRAWING NO.	A-21	
INDEX NO.		

COPYRIGHT 2006-LAUSD

G:\SP\PLAN\Beaudry 333 S122\As-Built\SPA-Beaudry-22-FP.dwg, 5/14/2007 9:09:57 AM, luis.ramos

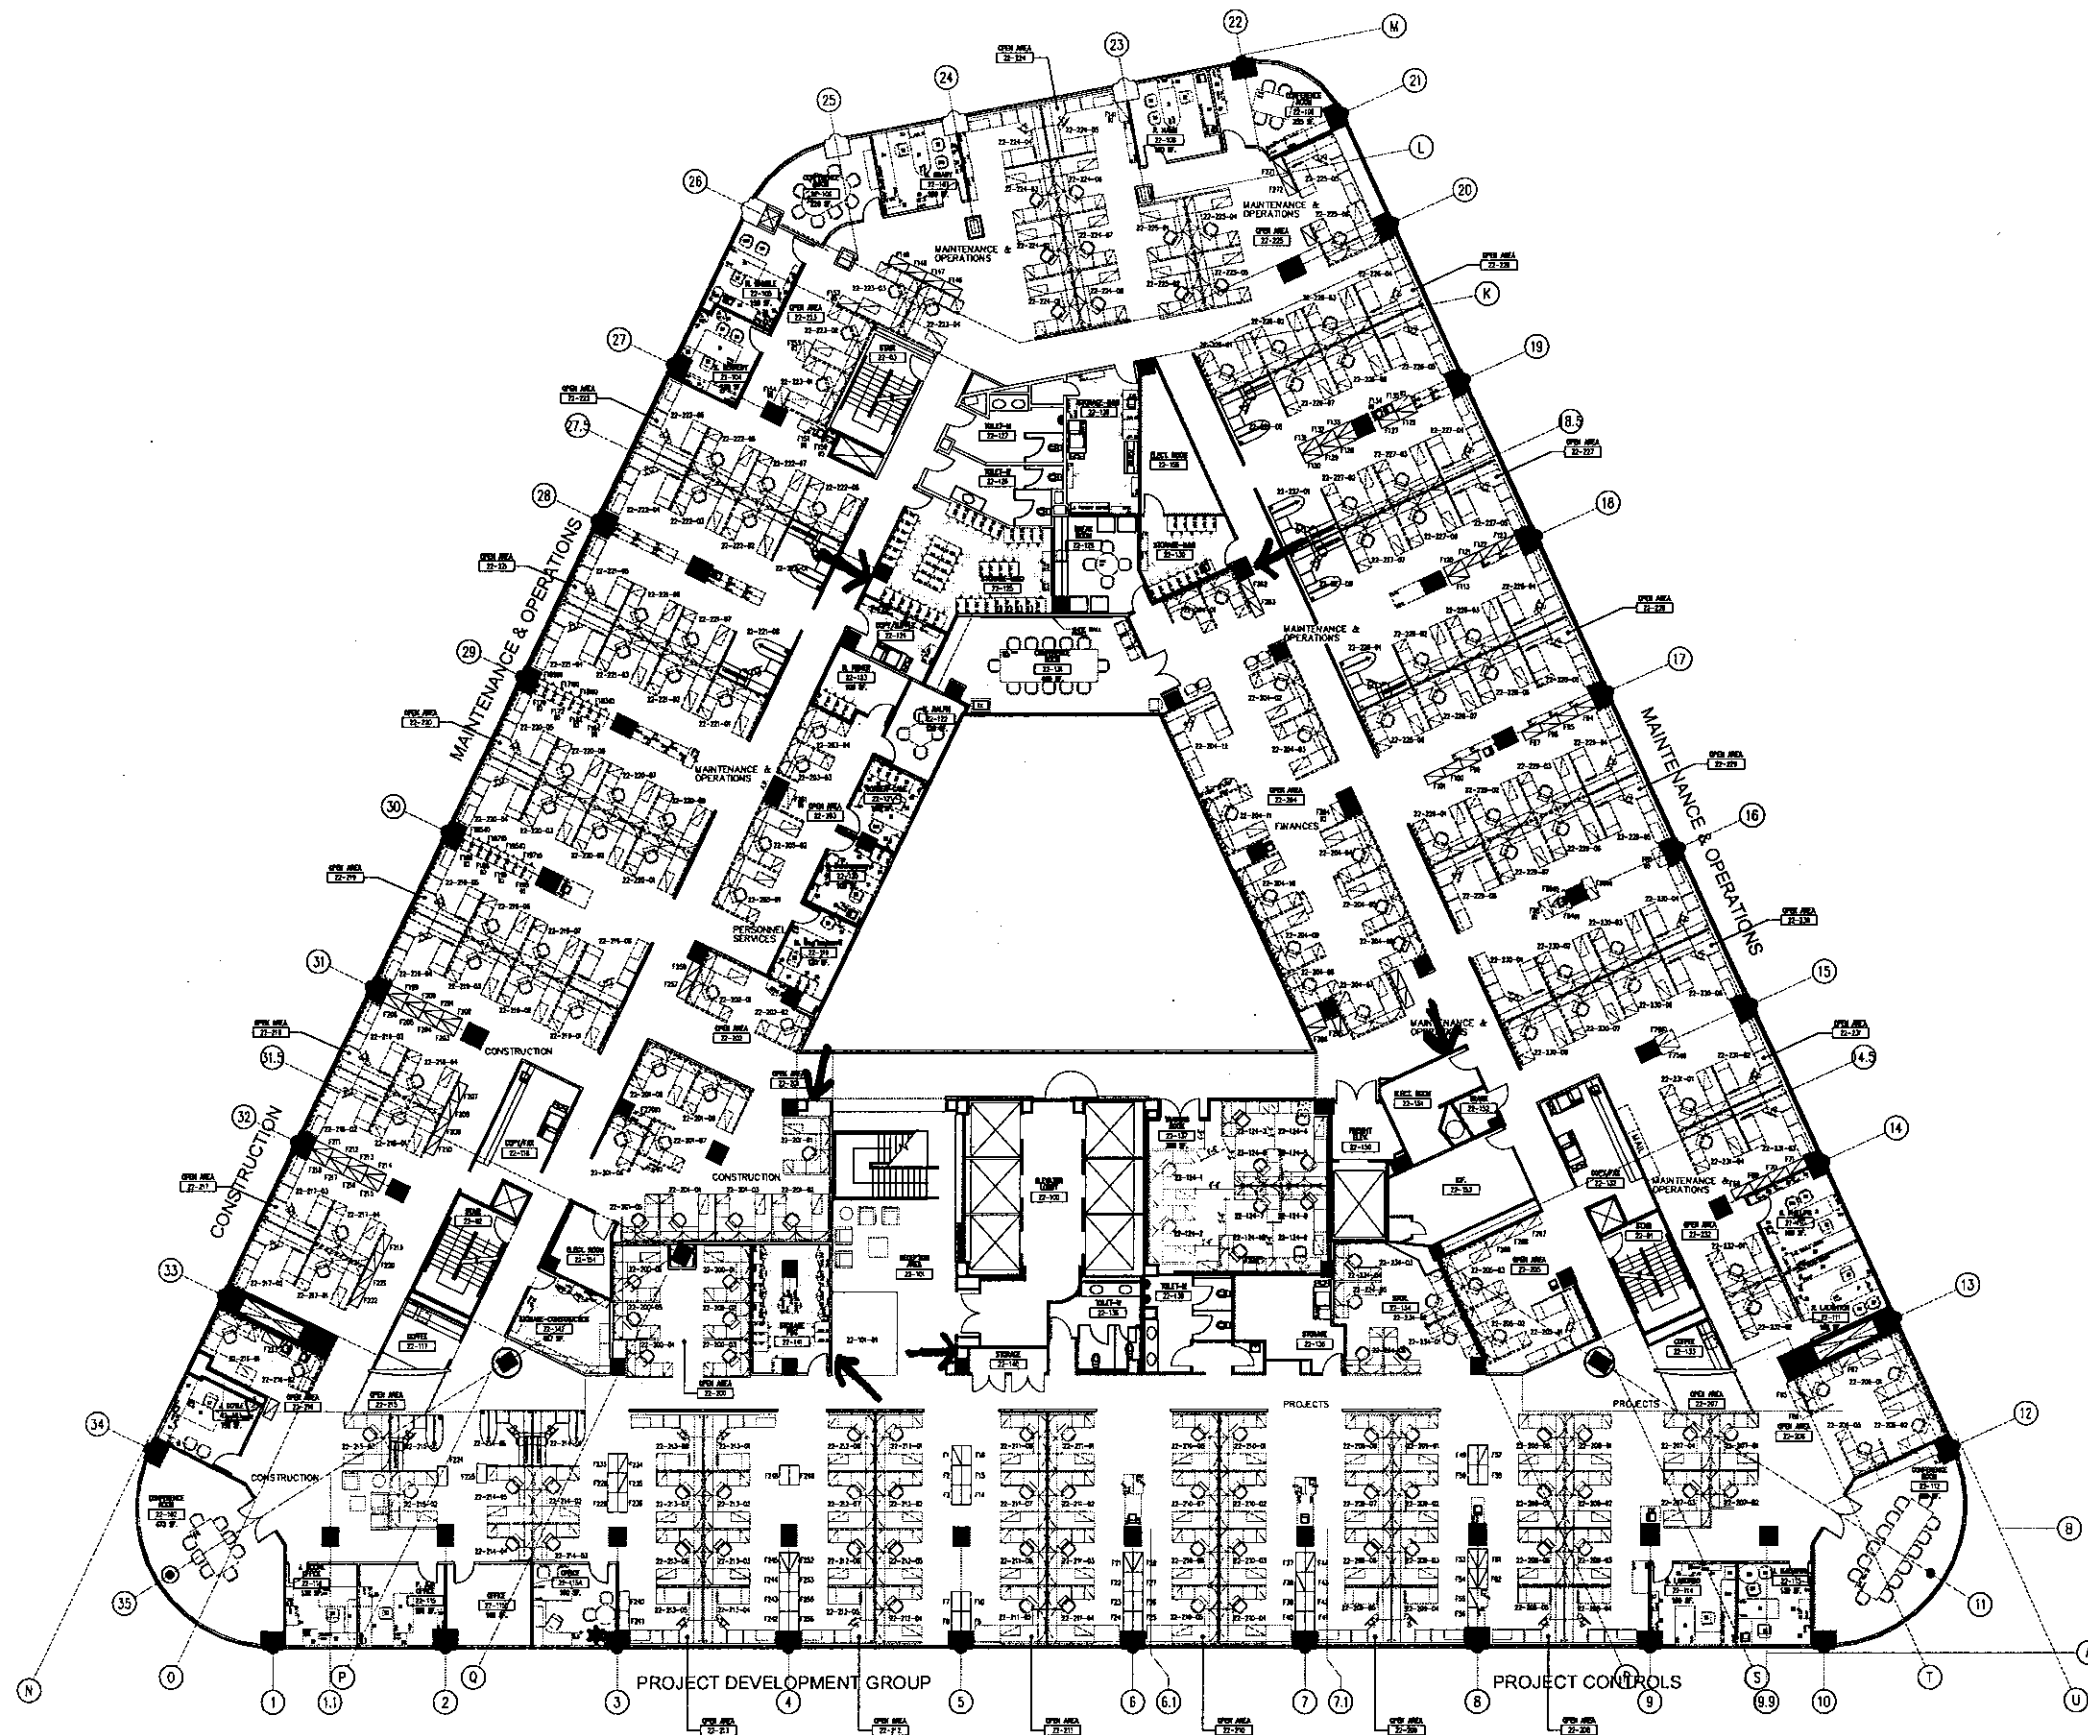

EXISTING FACILITIES
SPACE PLANNING AND
ALLOCATION
333 S. Beaudry Ave.
23rd Floor
Los Angeles
CA. 90017

ARCHITECT:

ORIGINAL SIZE OF THIS DRAWING
IS 24x36. IF COPY IS OTHERWISE,
SCALE ACCORDINGLY

PROJECT:

LAUSD BEAUDRY BUILDING
333 S. BEAUDRY AVE.
LOS ANGELES, CA. 90017

SHEET TITLE:

22ND FLOOR PLAN

REVISIONS

JOB NUMBER:	---	DRAWING NO.
SCALE:	AS NOTED	A-22
DRAWN BY:	R.O.	INDEX NO.
DATE:	12-21-05	

COPYRIGHT 2005-LAUSD



ARCHITECT:

ORIGINAL SIZE OF THIS DRAWING
IS 24x36. IF COPY IS OTHERWISE
SCALE ACCORDINGLY

PROJECT:

LAUSD BEAUDRY BUILDING
333 S. BEAUDRY AVE.
LOS ANGELES, CA. 90017

SHEET TITLE:

23RD FLOOR PLAN

REVISIONS

5	12-21-05
---	----------

JOB NUMBER:

SCALE:

AS NOTED
DRAWN BY:

R.O.

DATE: _____

DRAWING NO


10

A-2

AL	AL
--------------------	--------------------

INDEX NO.	
-----------	--

COPYRIGHT 2005-JALIST

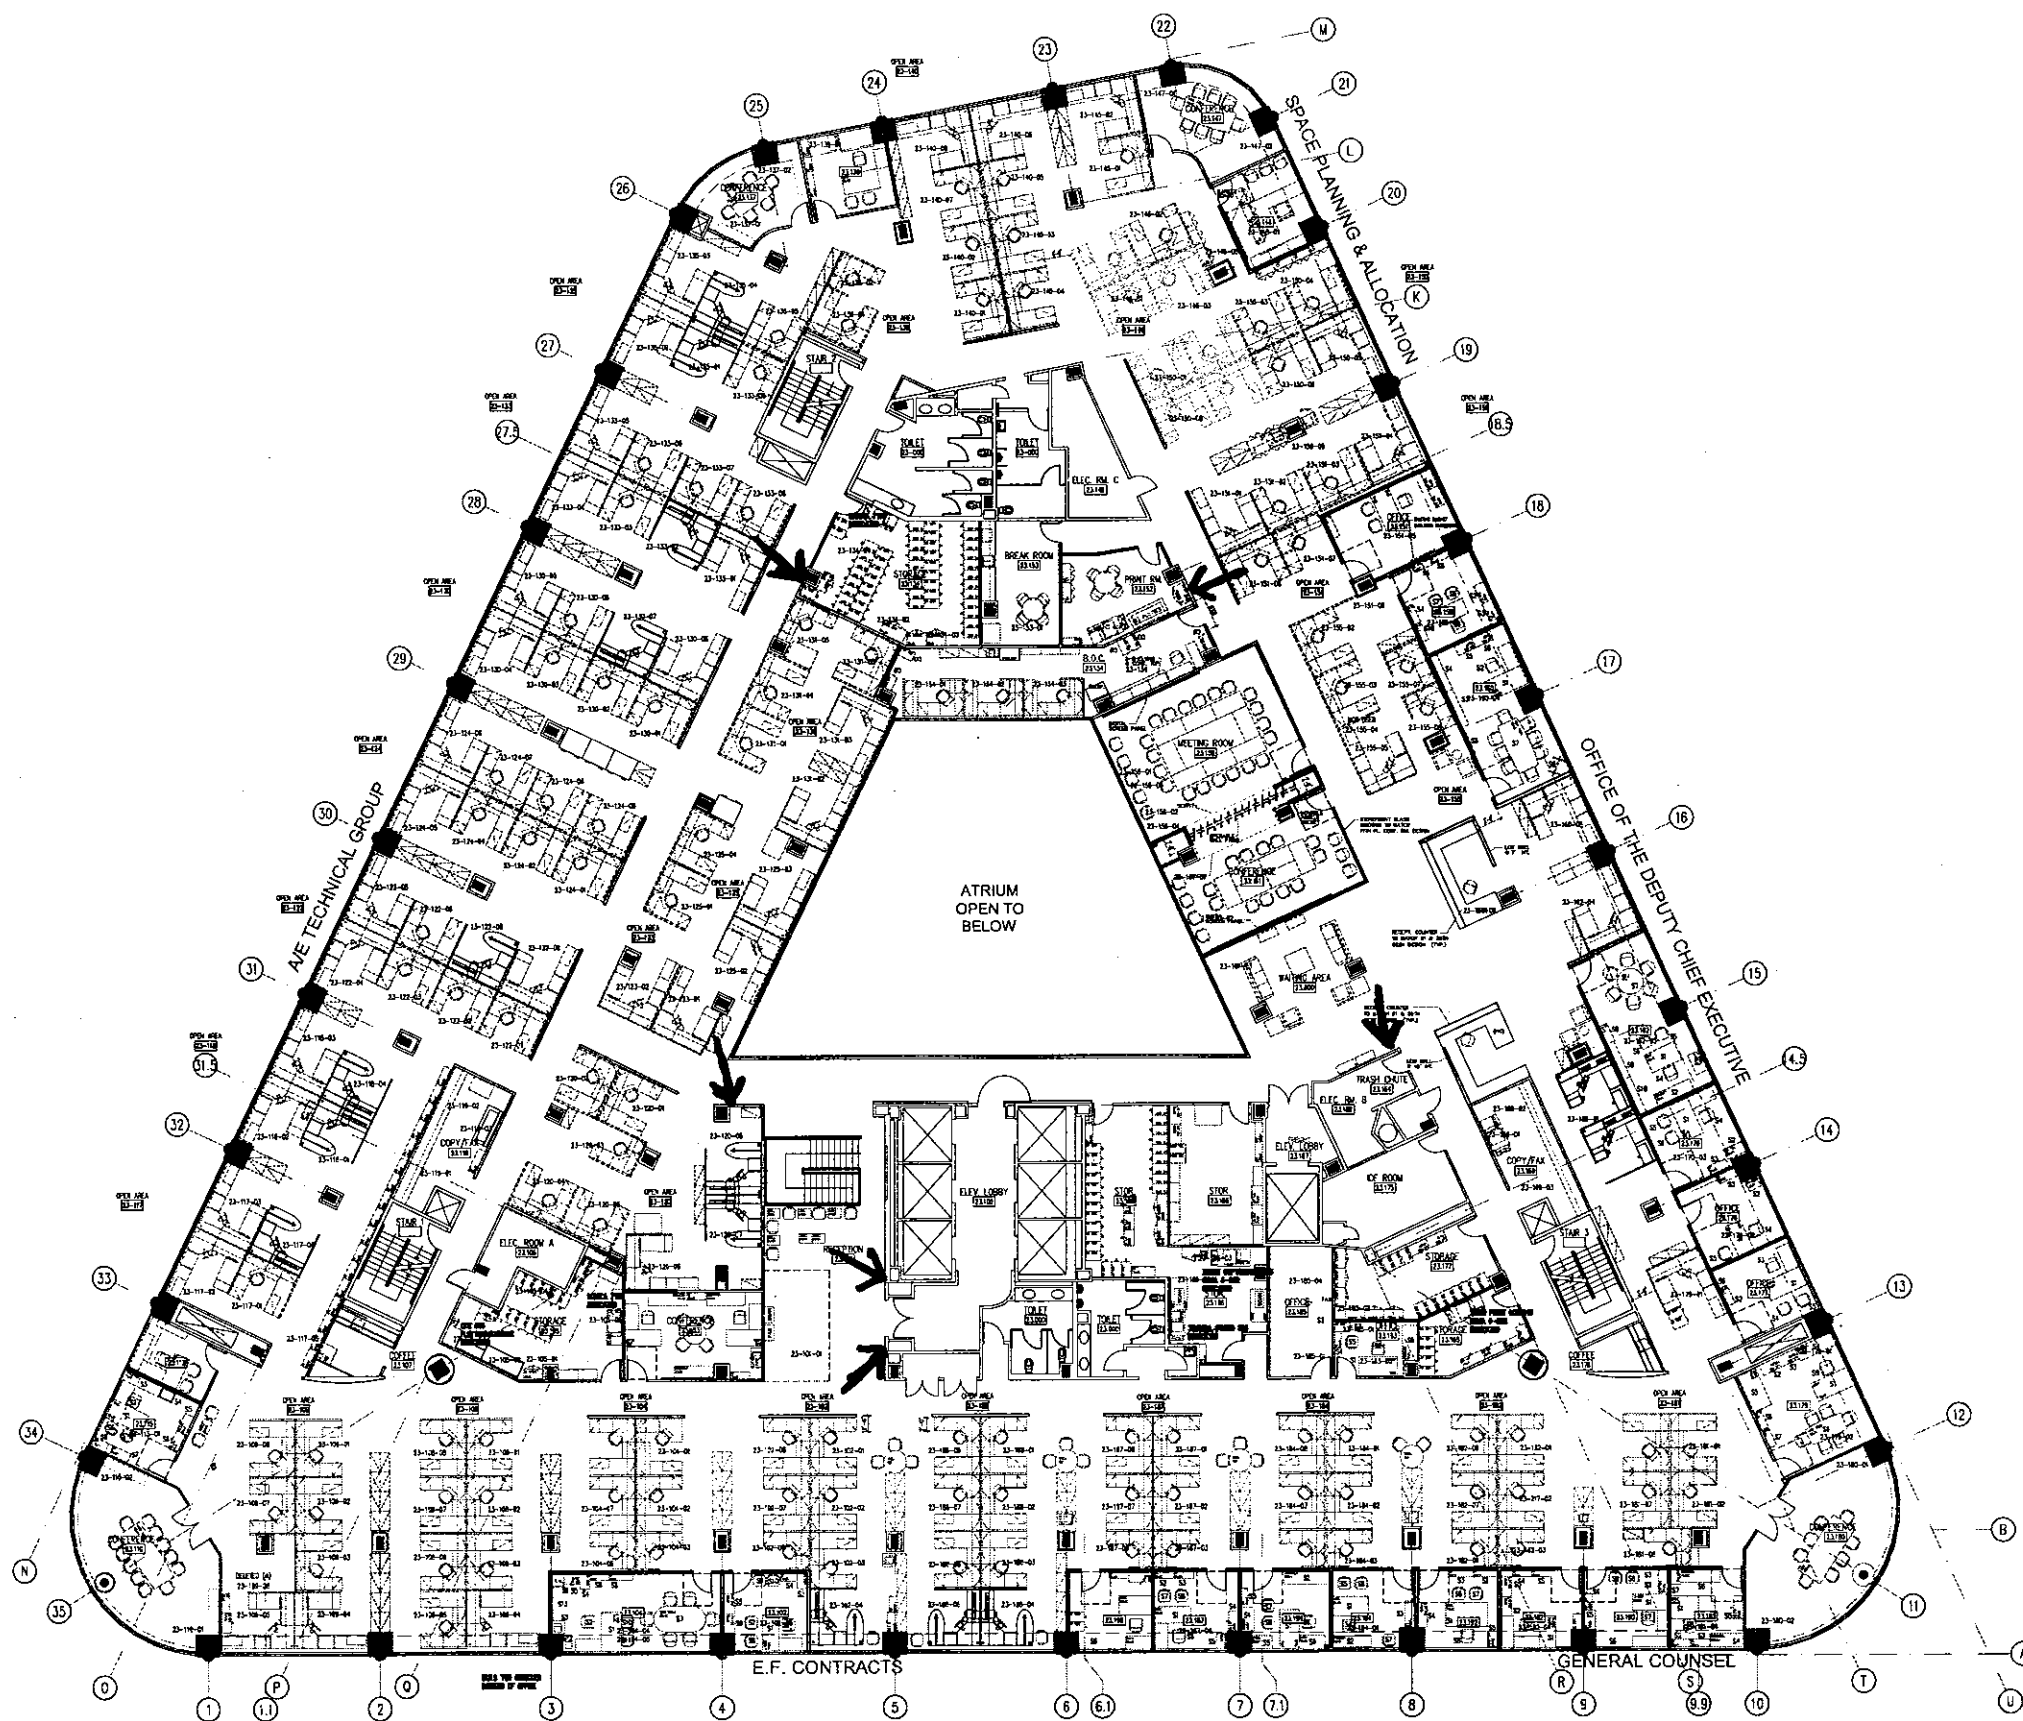


FLOOR PLAN (Proposed)

Scale:
N.T.S.

0-

G:\SP\PLAN\Beaudry 333 S\4\as-built\SPA- BEAUDRY-24-FP.dwg, 5/14/2007 9:13:40 AM, Luis Ramos

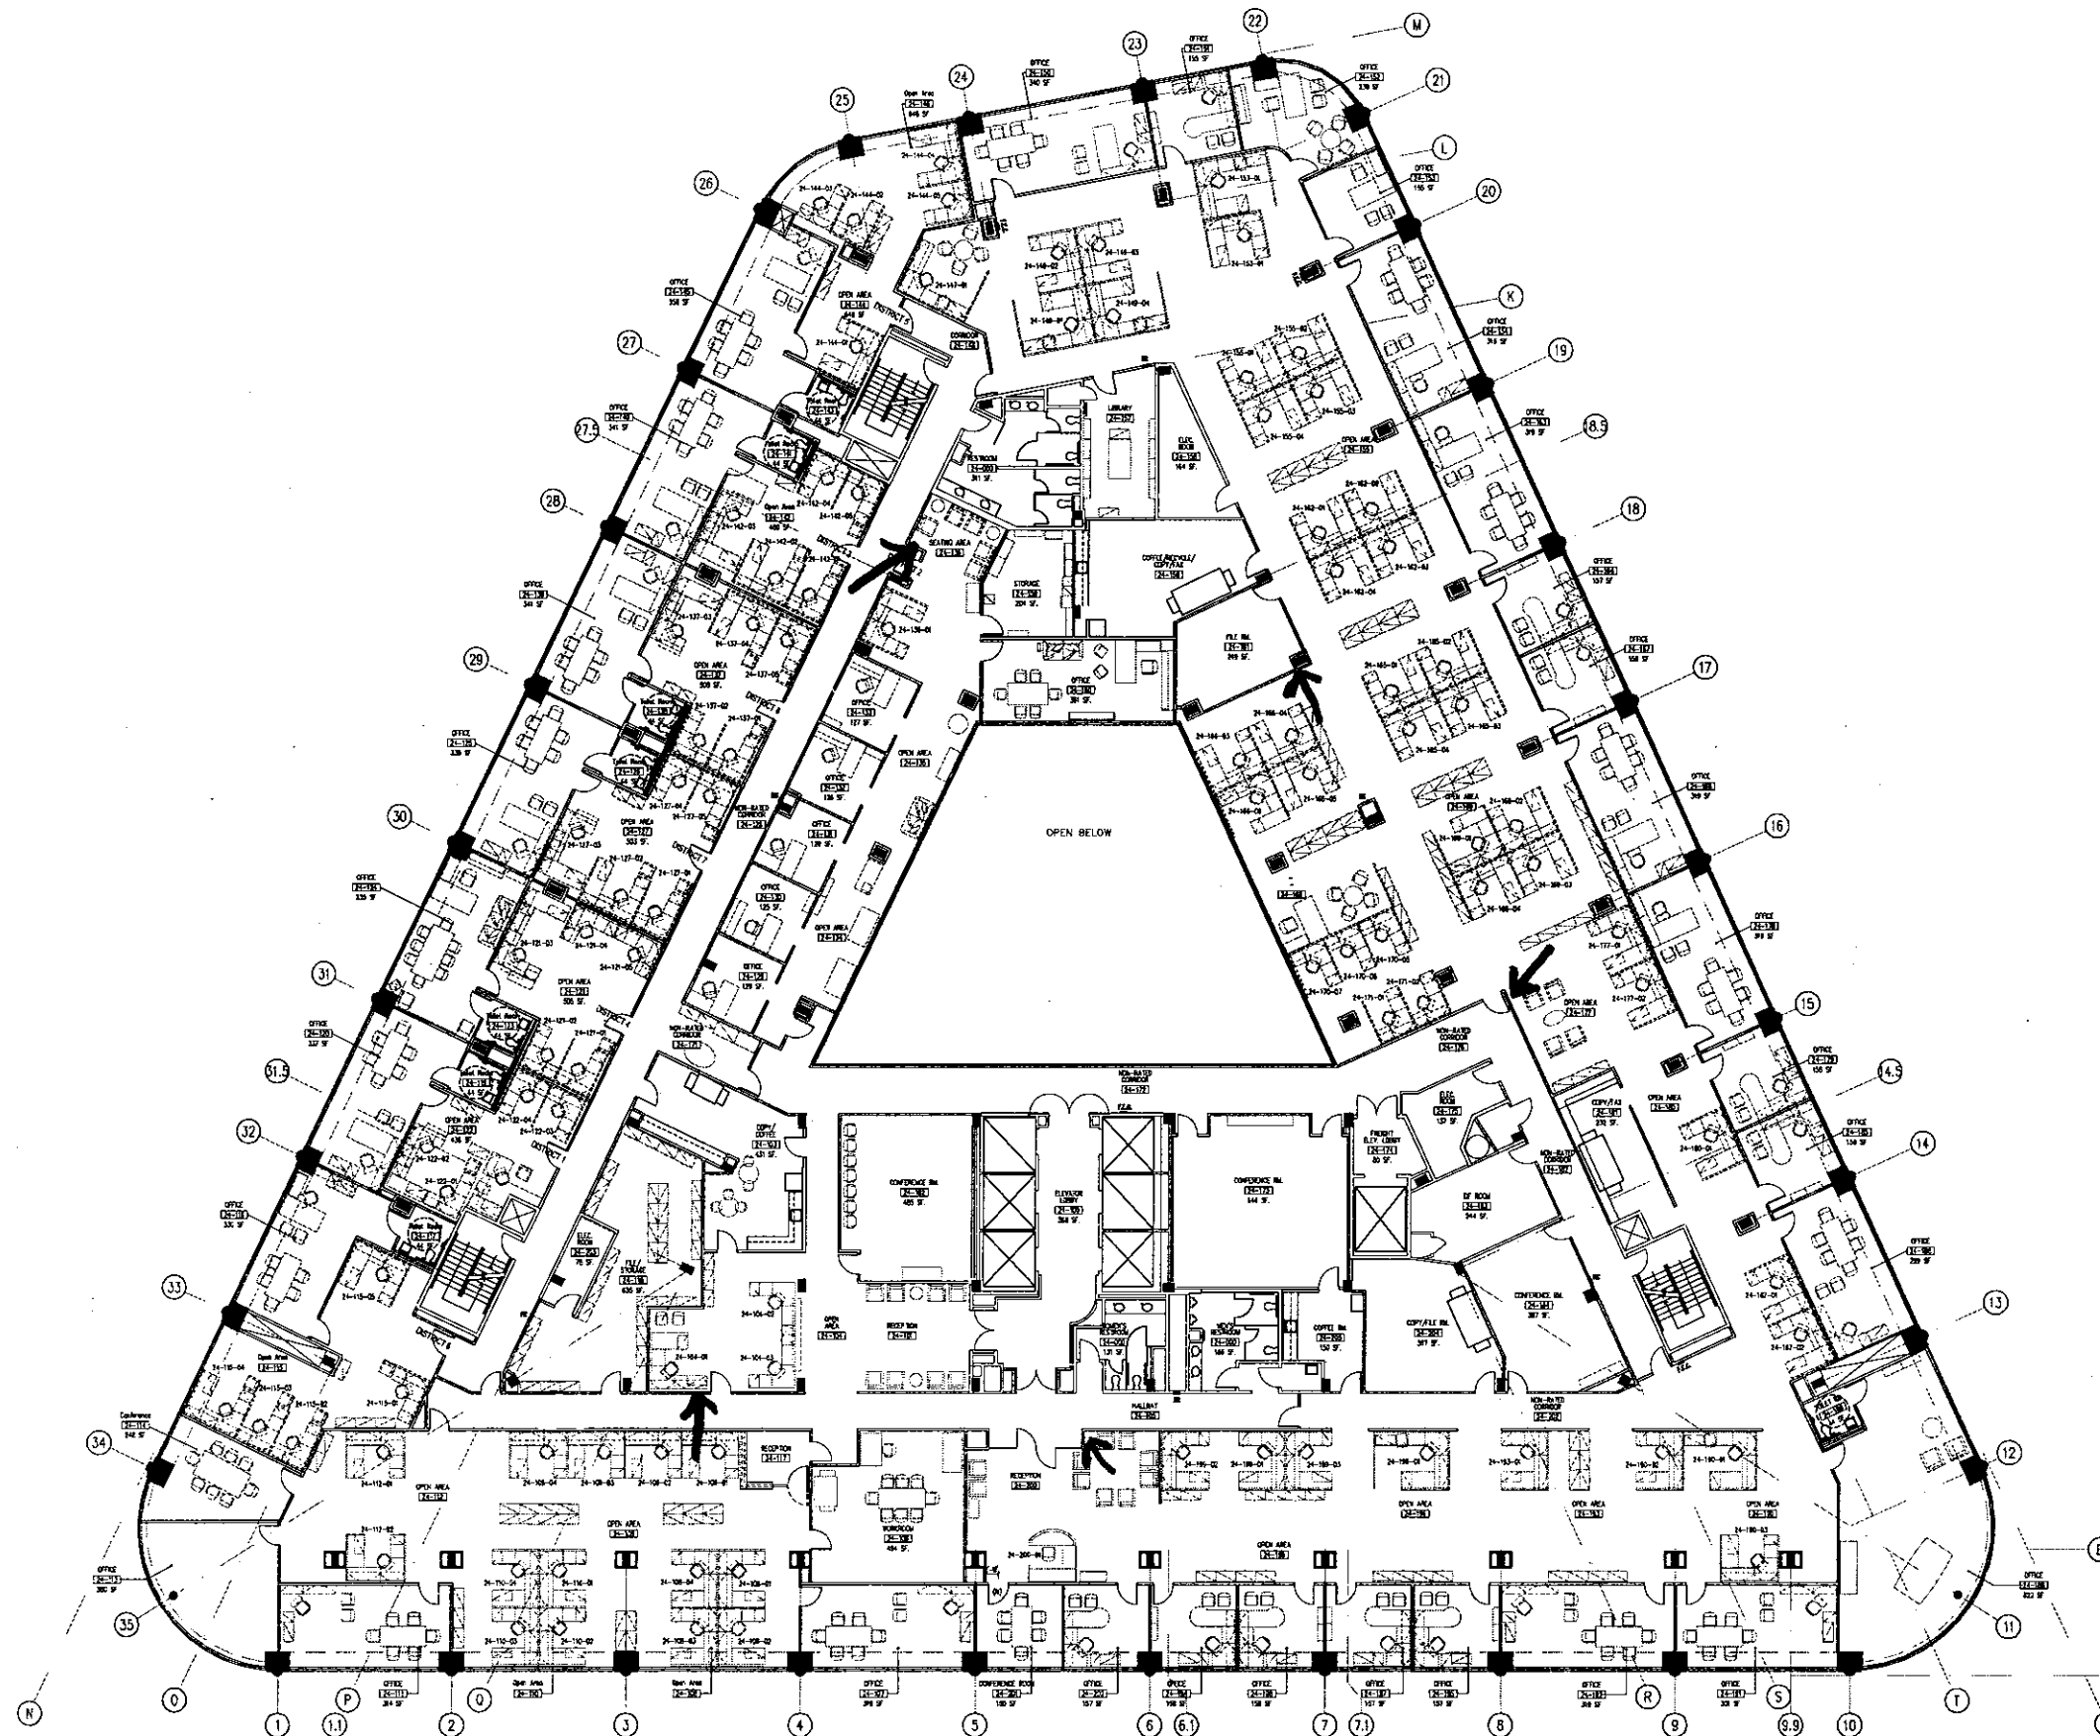

PROPOSED FURNITURE FLOOR PLAN (09-26-06)

Scale: NONE

01



EXISTING FACILITIES
SPACE PLANNING AND
ALLOCATION

333 S. Beaudry Ave.
23rd Floor
Los Angeles
CA. 90017

ARCHITECT:

ORIGINAL SIZE OF THIS DRAWING
IS 24x36. IF COPY IS OTHERWISE
SCALE ACCORDINGLY

PROJECT:

LAUSD BEAUDRY BUILDING
333 S. BEAUDRY AVENUE
LOS ANGELES, CA. 90017


SHEET TITLE:

24TH FLOOR
FURNITURE PLAN LAYOUT


REVISIONS

JOB NUMBER:	
SCALE:	DRAWING NO.
AS NOTED	A-24
DRAWN BY:	
DATE:	INDEX NO.
05-28-06	

COPYRIGHT 2006-LAUSD

 

G:\SP\PLAN\Beaudry 333 S\26As-built\SPA-BEAUDRY-26-FP.dwg, 5/14/2007 11:23:11 AM, Luis Ramos

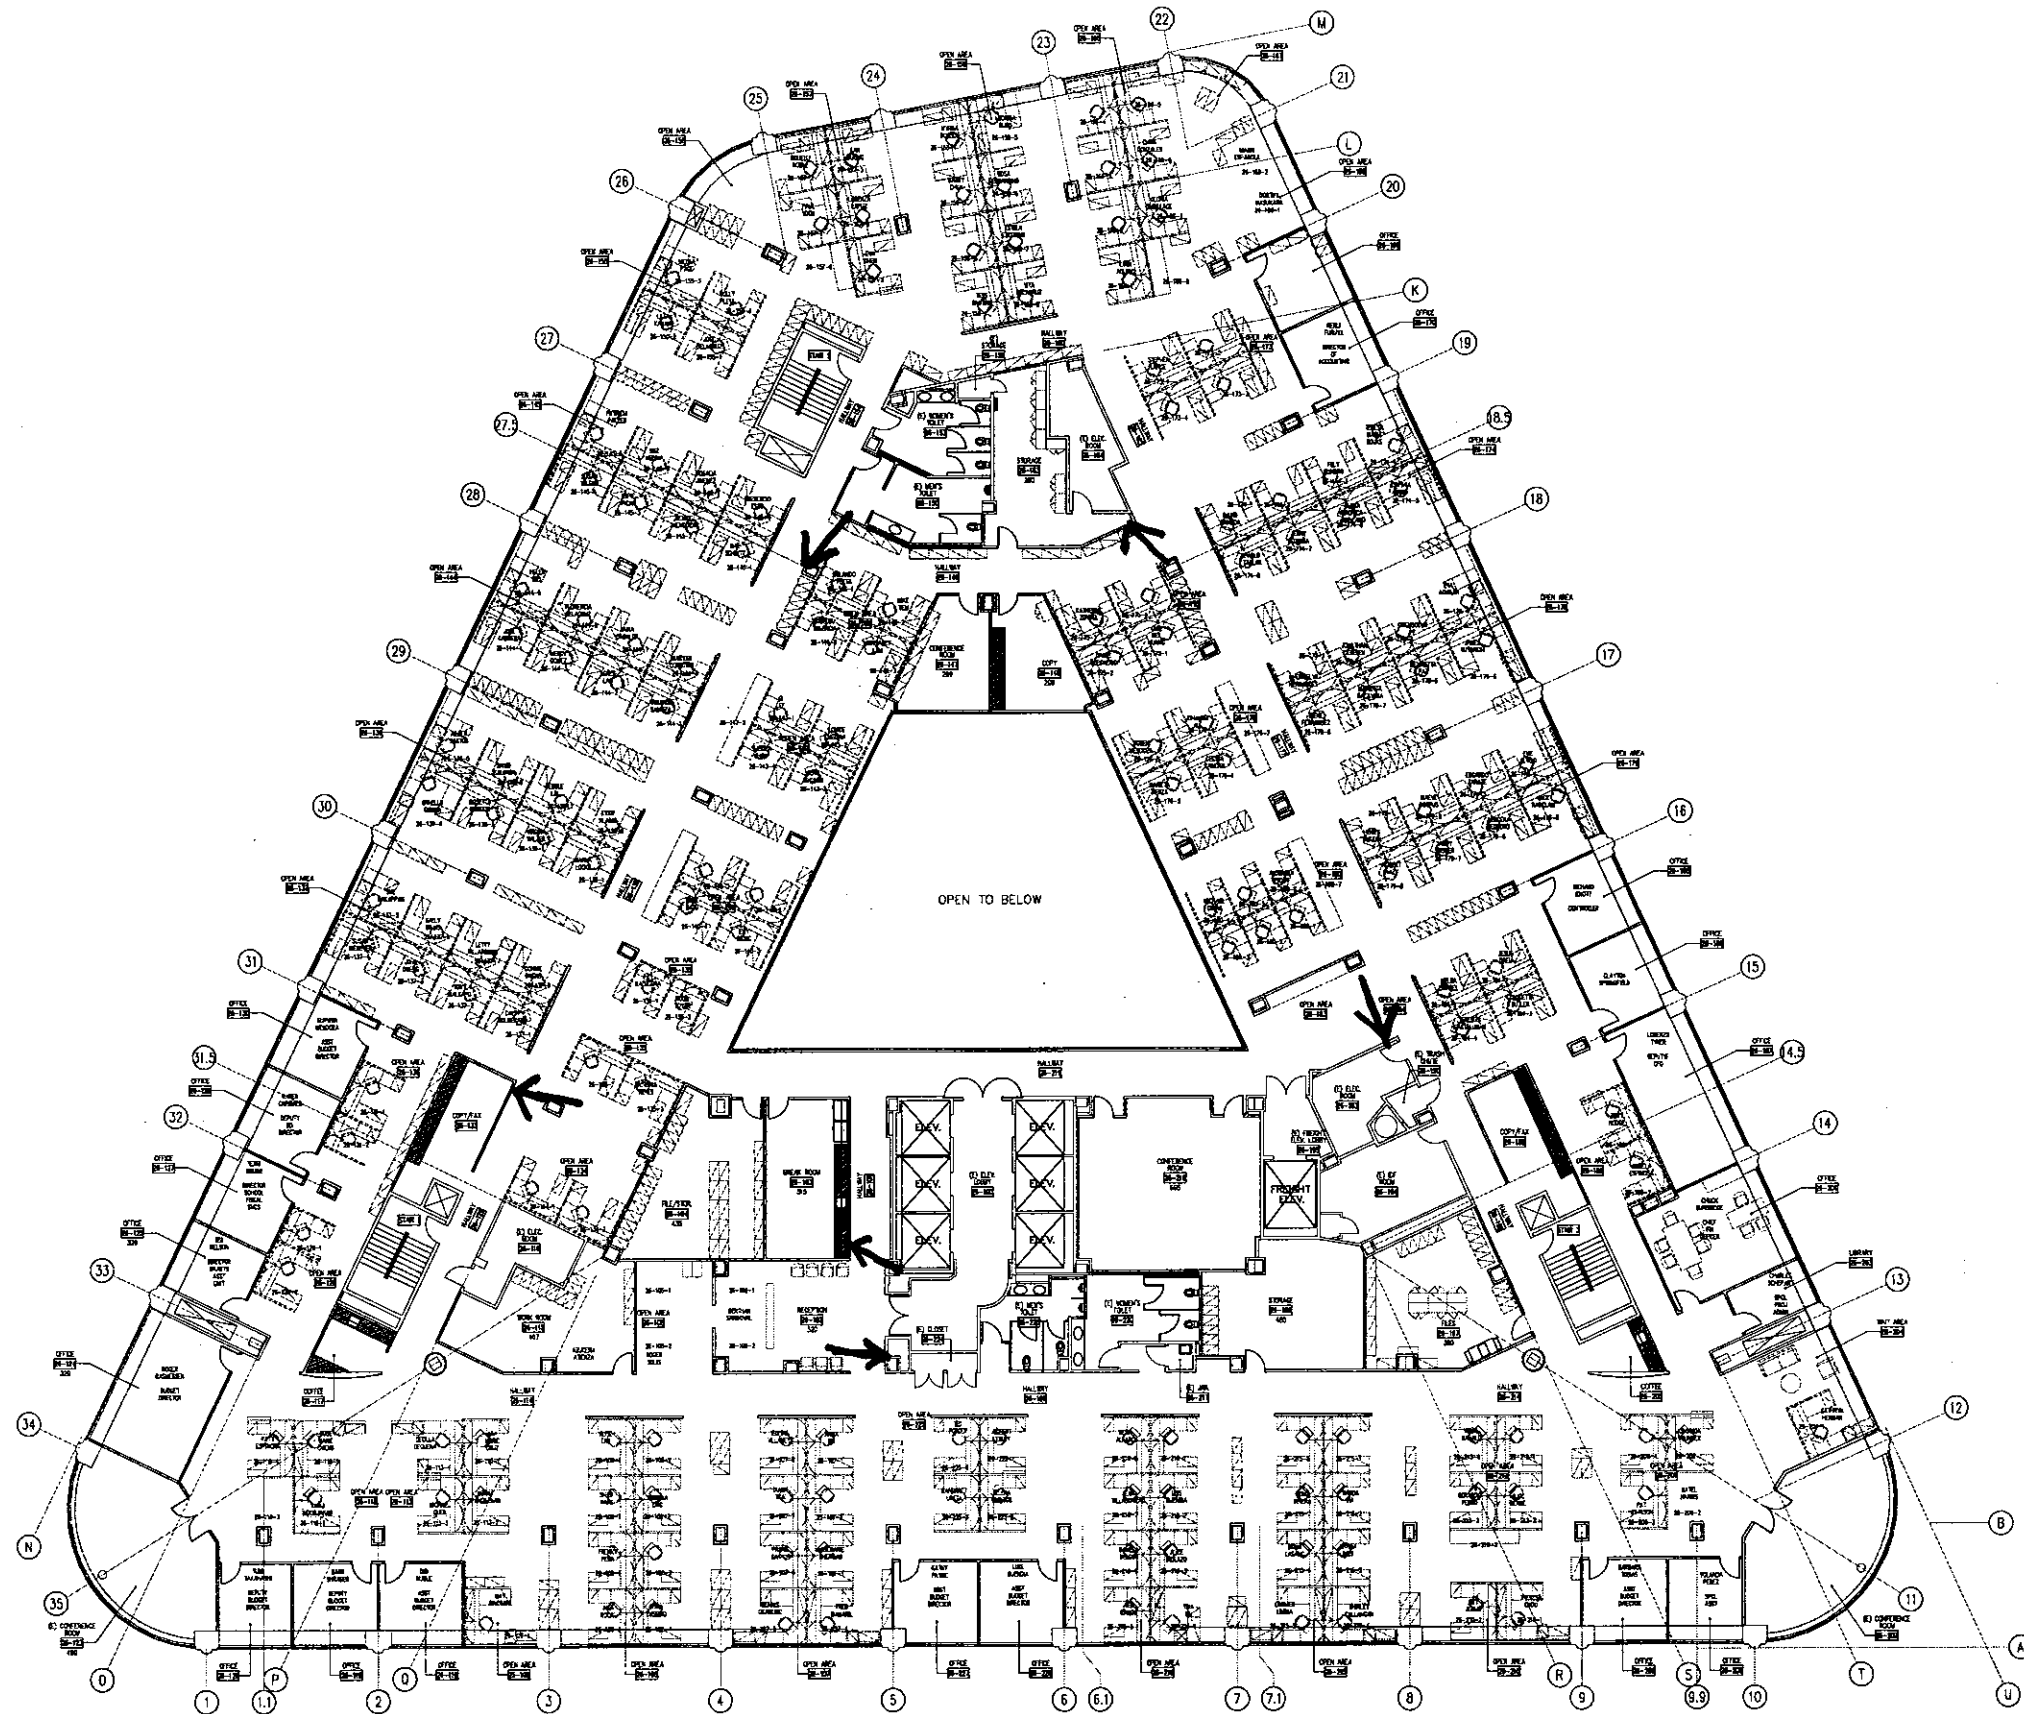

EXISTING FACILITIES
SPACE PLANNING AND
ALLOCATION
333 S. Beaudry Ave.
23rd Floor
Los Angeles
CA. 90017

ARCHITECT:

ORIGINAL SIZE OF THIS DRAWING
IS 24x36. IF COPY IS OTHERWISE
SCALE ACCORDINGLY

PROJECT:

LAUSD BEAUDRY BUILDING
333 S. BEAUDRY AVENUE
LOS ANGELES, CA. 90017

SHEET TITLE:

26TH FLOOR EXISTING FLOOR PLAN

REVISIONS

JOB NUMBER:	-----	DRAWING NO.
SCALE:	AS NOTED	A-26
DRAWN BY:	-----	INDEX NO.
DATE:	00-00-00	-----

COPYRIGHT 2005-LAUSD

333 S. Beaudry Ave.
23rd Floor
Los Angeles
CA. 90017

ARCHITECT:

ORIGINAL SIZE OF THIS DRAWING
IS 24x36. IF COPY IS OTHERWISE
SCALE ACCORDINGLY

PROJECT:

LAUSD BEAUDRY BUILDING
333 S. BEAUDRY AVENUE
LOS ANGELES, CA. 90017


SHEET TITLE:

27TH FLOOR EXISTING FLOOR PLAN


REVISIONS

JOB NUMBER:		-----
SCALE:	AS NOTED	DRAWING NO.
DRAWN BY:	-----	A-27
DATE:	00-00-00	INDEX NO.

COPYRIGHT 2005-LAUSD

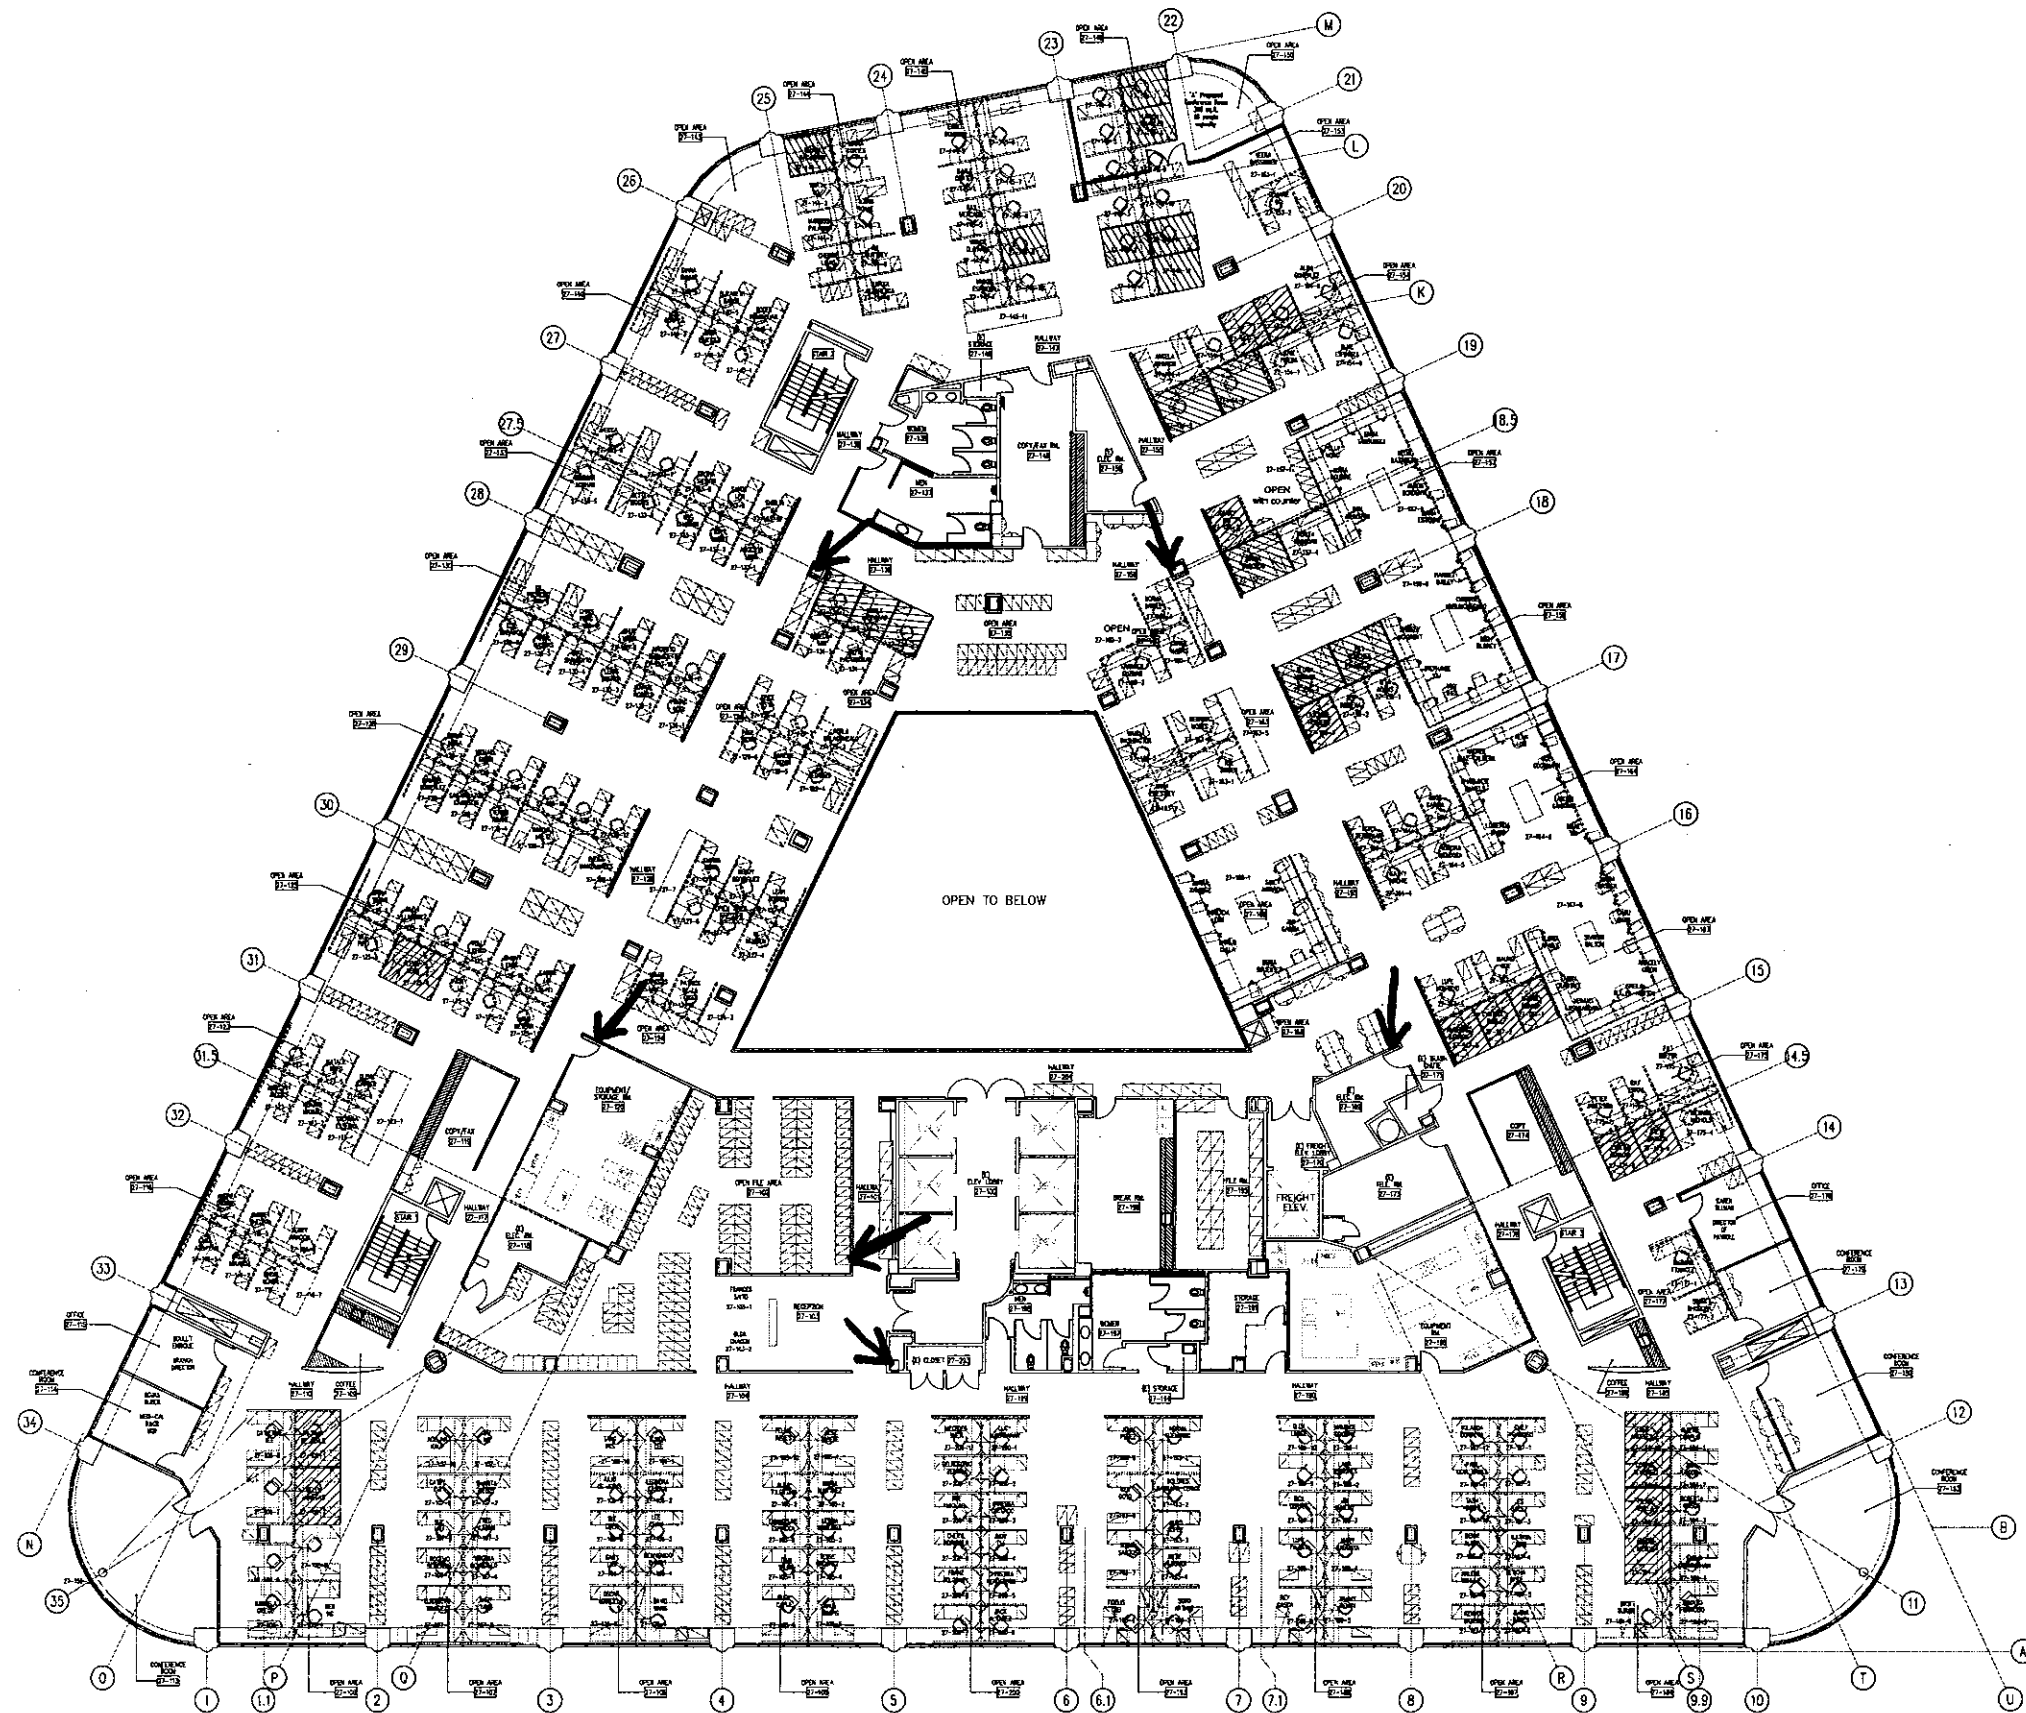

G:\SP\LAN\Beaudry 333 S\28\A2-buil\SPA-BEAUDRY-28-FP.dwg, 5/14/2007 11:35:08 AM, luis.ramos

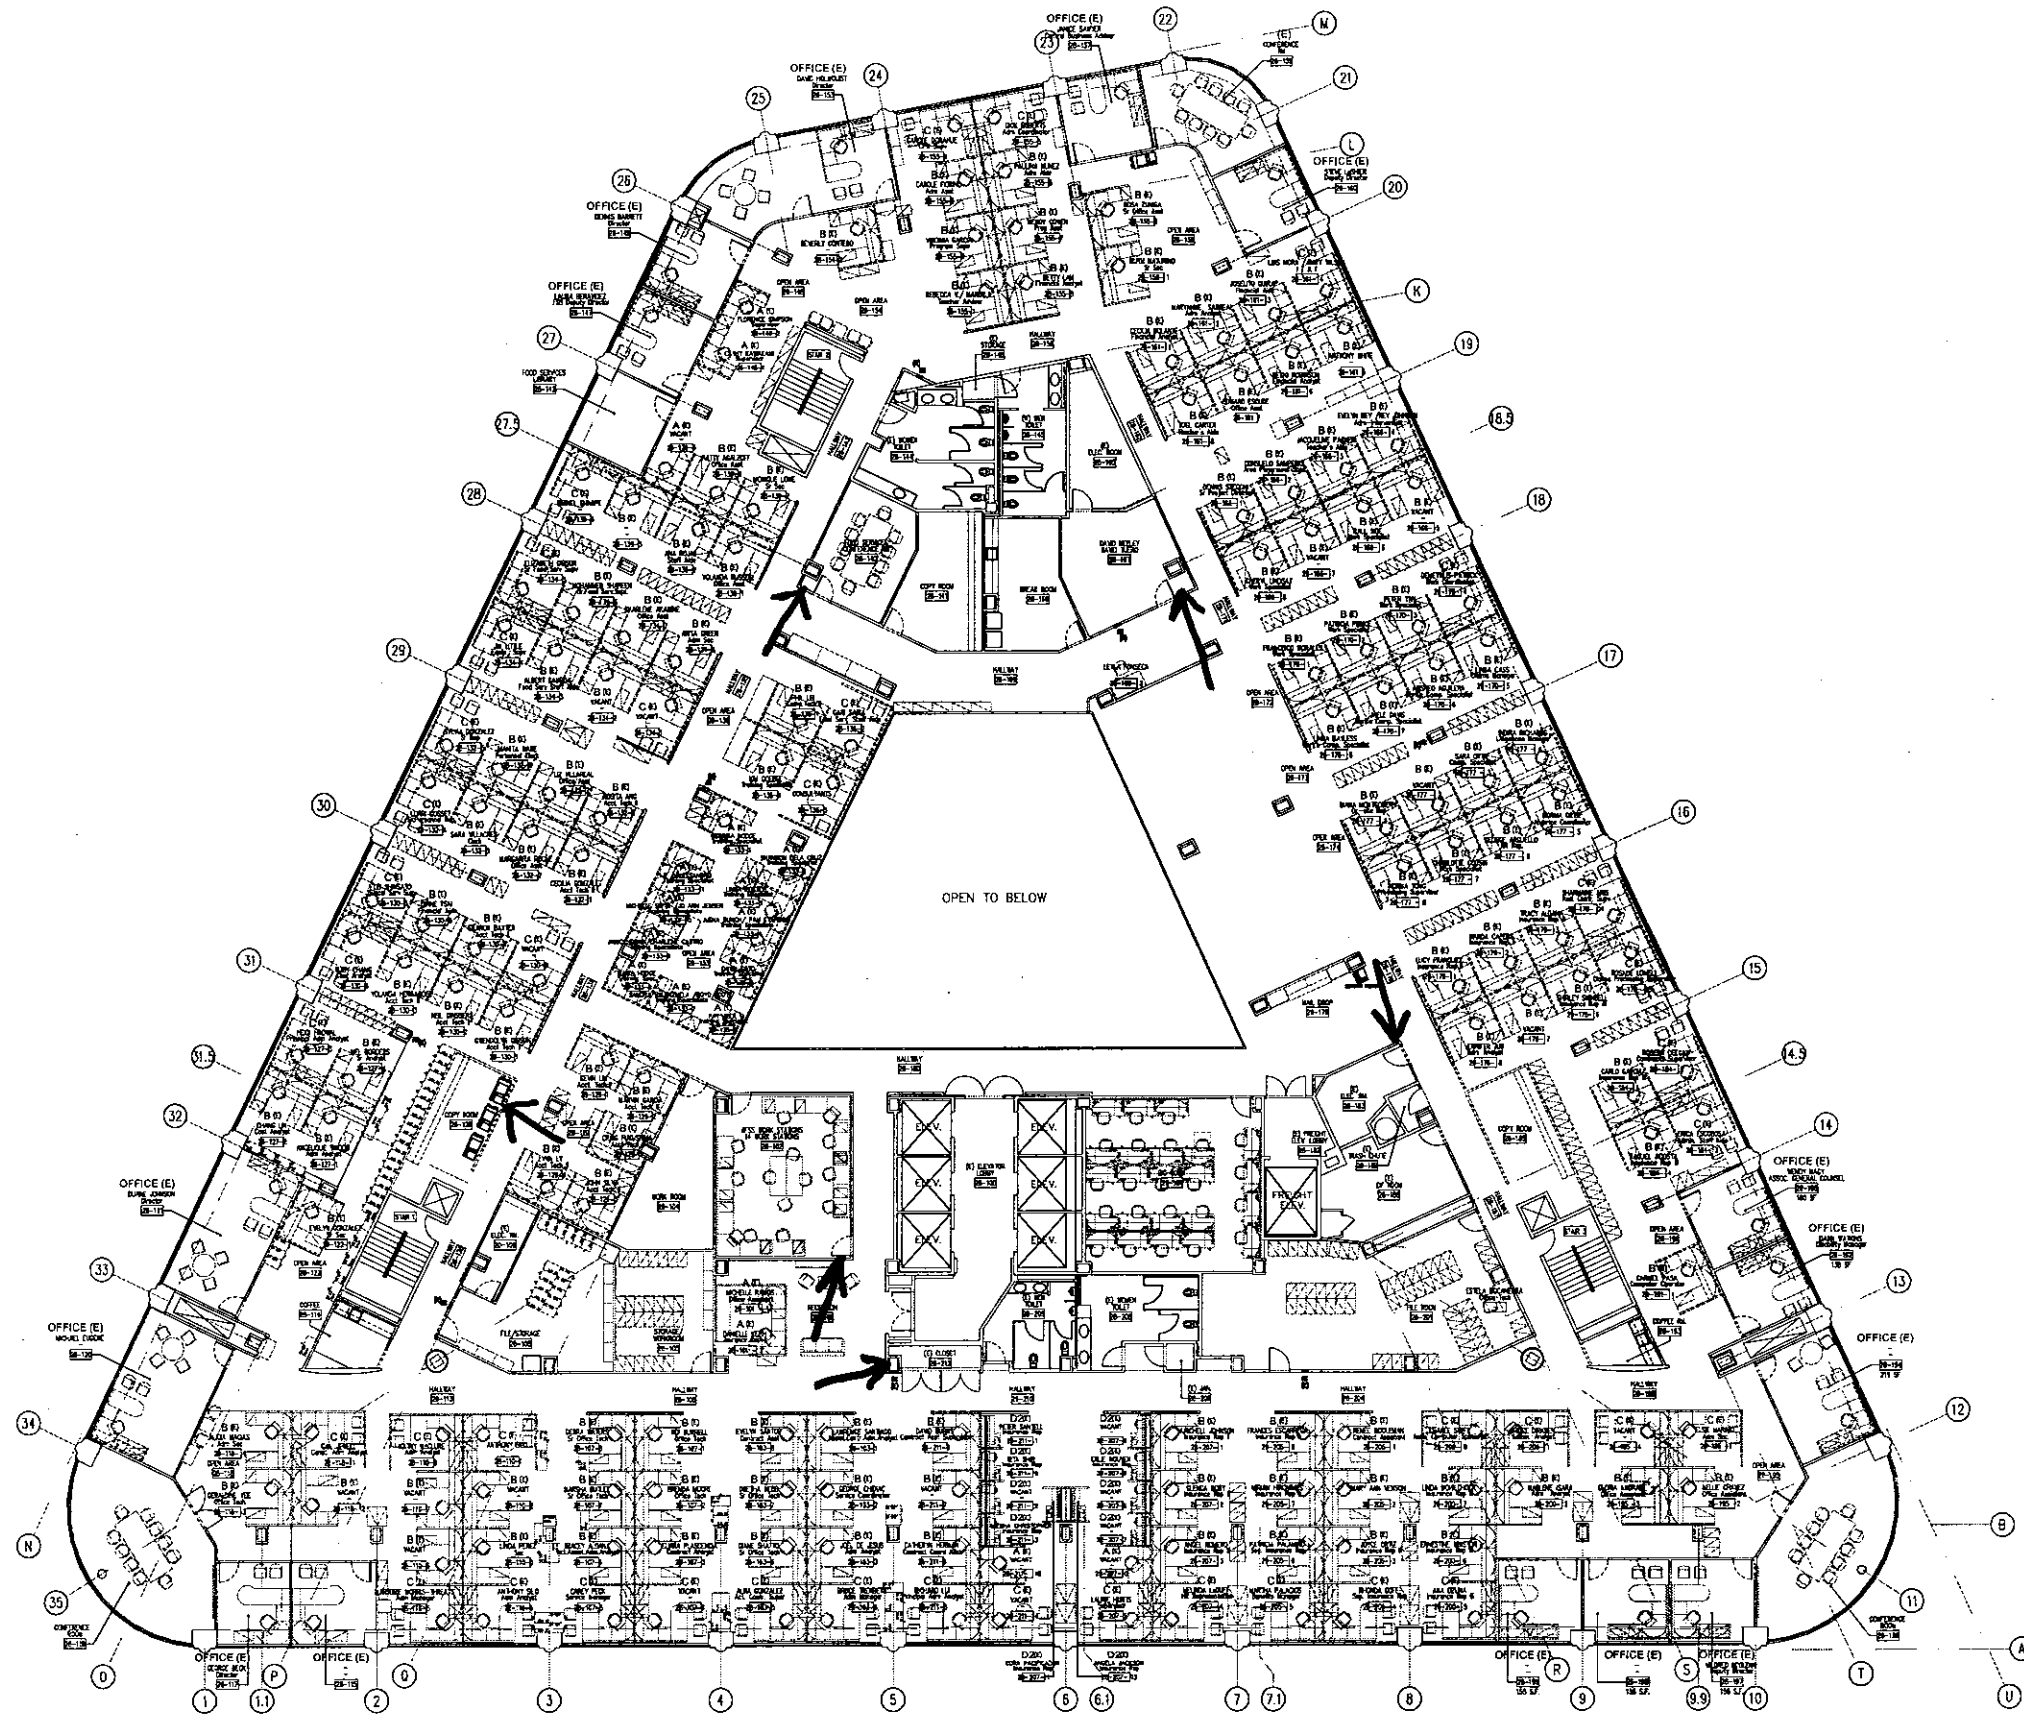

EXISTING FACILITIES
SPACE PLANNING AND
ALLOCATION
333 S. Beaudry Ave.
23rd Floor
Los Angeles
CA. 90017

ARCHITECT:

ORIGINAL SIZE OF THIS DRAWING
IS 24x36. IF COPY IS OTHERWISE
SCALE ACCORDINGLY

PROJECT:

LAUSD BEAUDRY BUILDING
333 S. BEAUDRY AVENUE
LOS ANGELES, CA. 90017


SHEET TITLE:

28TH FLOOR EXISTING FLOOR PLAN

REVISIONS

---	---
---	---
---	---
---	---
---	---
JOB NUMBER: ---	DRAWING NO. ---
SCALE: AS NOTED	A-28
DRAWN BY: ---	
DATE: 00-00-00	INDEX NO. ---

G:\SP\PLAN\Beaudry 333 S\29\As-Built\SPA-Beaudry-29-FP.dwg, 5/14/2007 11:39:58 AM, Luis Ramos

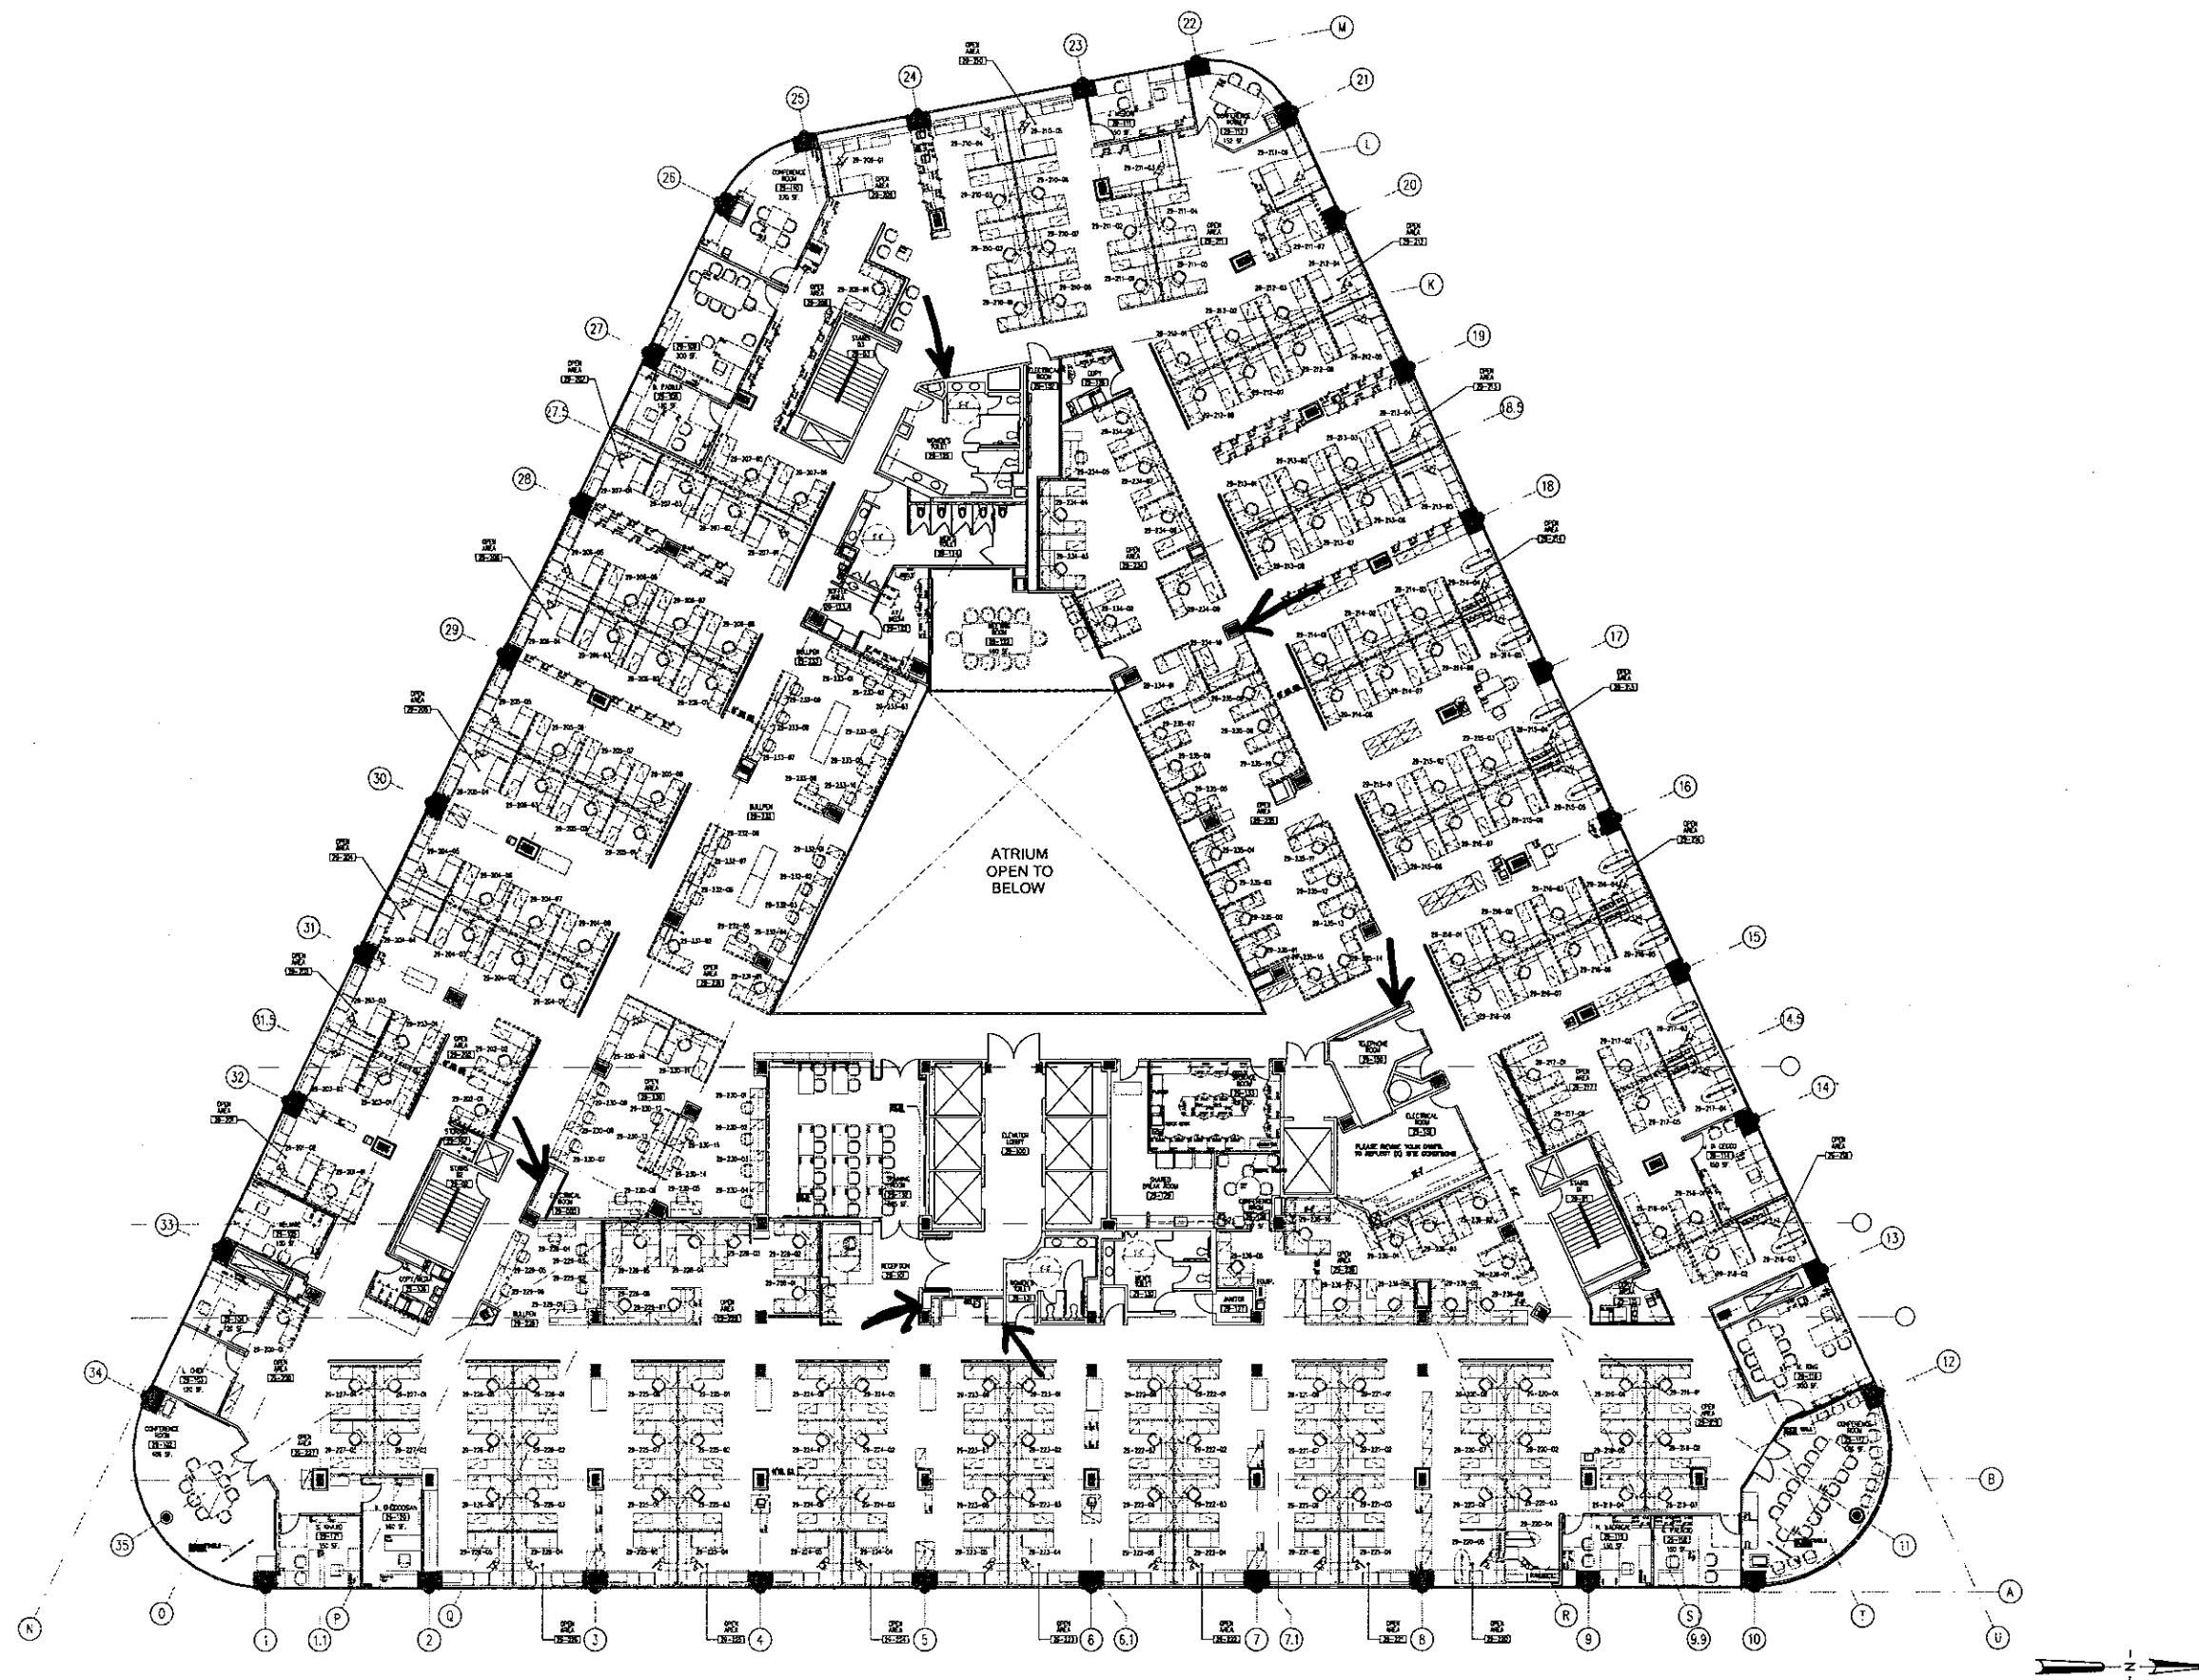

FLOOR PLAN Scale: N.T.S. 01



EXISTING FACILITIES
SPACE PLANNING AND
ALLOCATION
333 S. Beaudry Ave.
23rd Floor
Los Angeles
CA. 90017

ARCHITECT:

ORIGINAL SIZE OF THIS DRAWING
IS 24x36, IF COPY IS OTHERWISE
SCALE ACCORDINGLY

PROJECT:

LAUSD BEAUDRY BUILDING
333 S. BEAUDRY AVE.
LOS ANGELES, CA. 90017

SHEET TITLE:

29TH FLOOR
FURNITURE PLAN LAYOUT

REVISIONS

1	04-08-05	
2	06-08-05	
3	07-08-05	
4	12-20-05	
JOB NUMBER:	----	DRAWING NO.
SCALE:	AS NOTED	A-29
DRAWN BY:	R.O./J.S.	INDEX NO.
DATE:	03-27-06	

COPYRIGHT 2005-LAUSD